


domus
stay.

Cornwall Gardens

SOUTH KENSINGTON

2 Bedrooms, 2 Bathrooms
For 4 guests

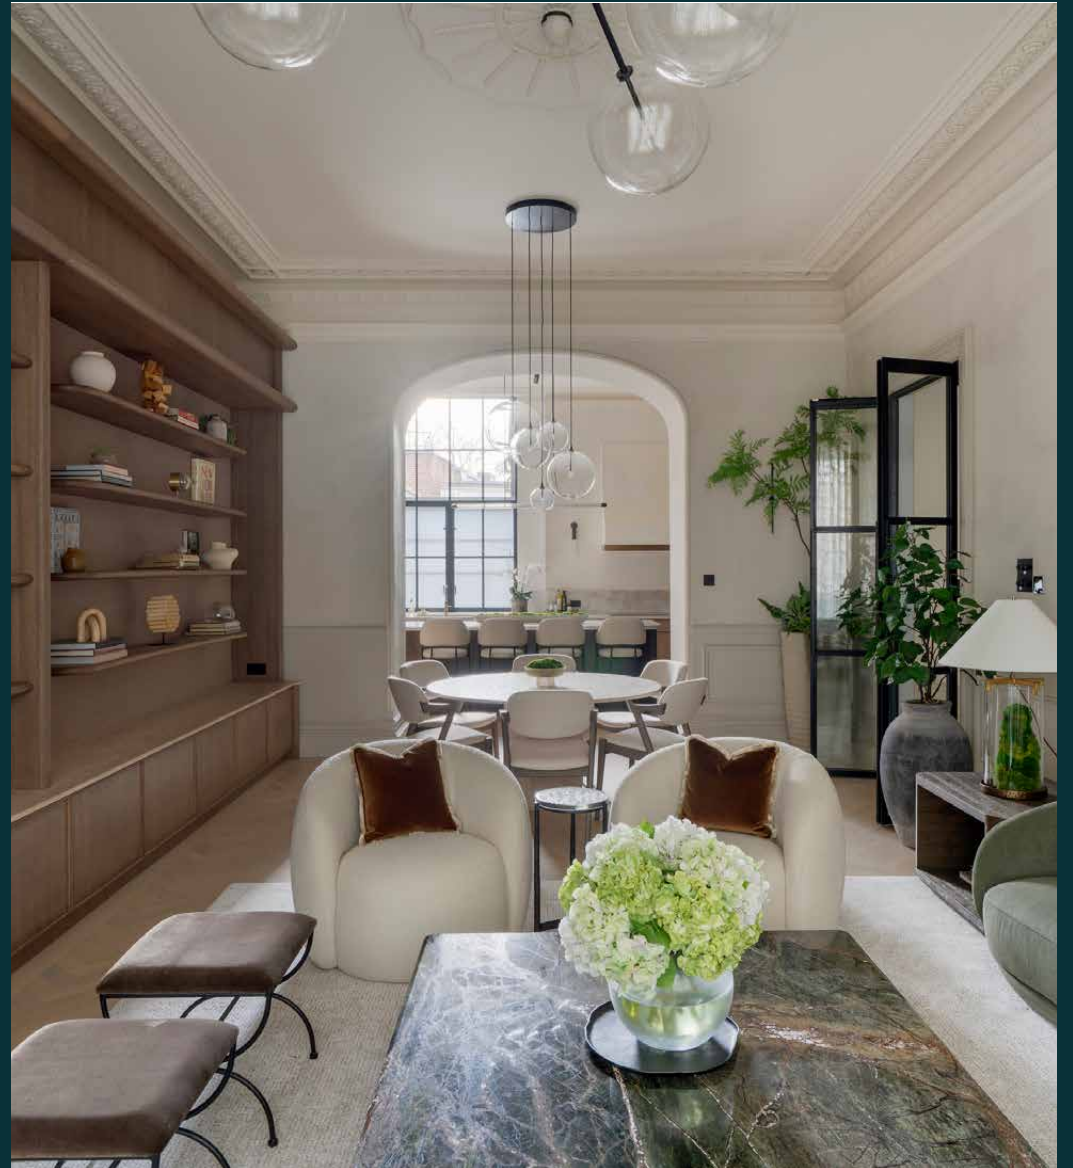





An escape-worthy setting:
period proportions and a private
collection of art uplift this two-
bedroom apartment.

Cornwall Gardens sits in a sweet spot between culture and quiet. The museums and Hyde Park are a short stroll away; the street itself has a tucked away feel set apart from the city. Behind a period façade, a thoughtful reworking by Disa Horn Design unfolds: contemporary artworks by Hyeyon Kwon Allen punctuate interiors, while a secluded terrace and communal gardens amp up the peace.

The living spaces


The reception room draws people in naturally – a setting to gather over drinks around the marble coffee table or settle in for intimate dinners beneath low-hanging lights. Tall proportions lend the space an easy sense of grandeur, while sheer curtains temper the daylight so everything feels diffused and easy on the eye. Sculptural chairs and soft upholstery are ready to sink into, primed for admiring the artwork or a movie night in.

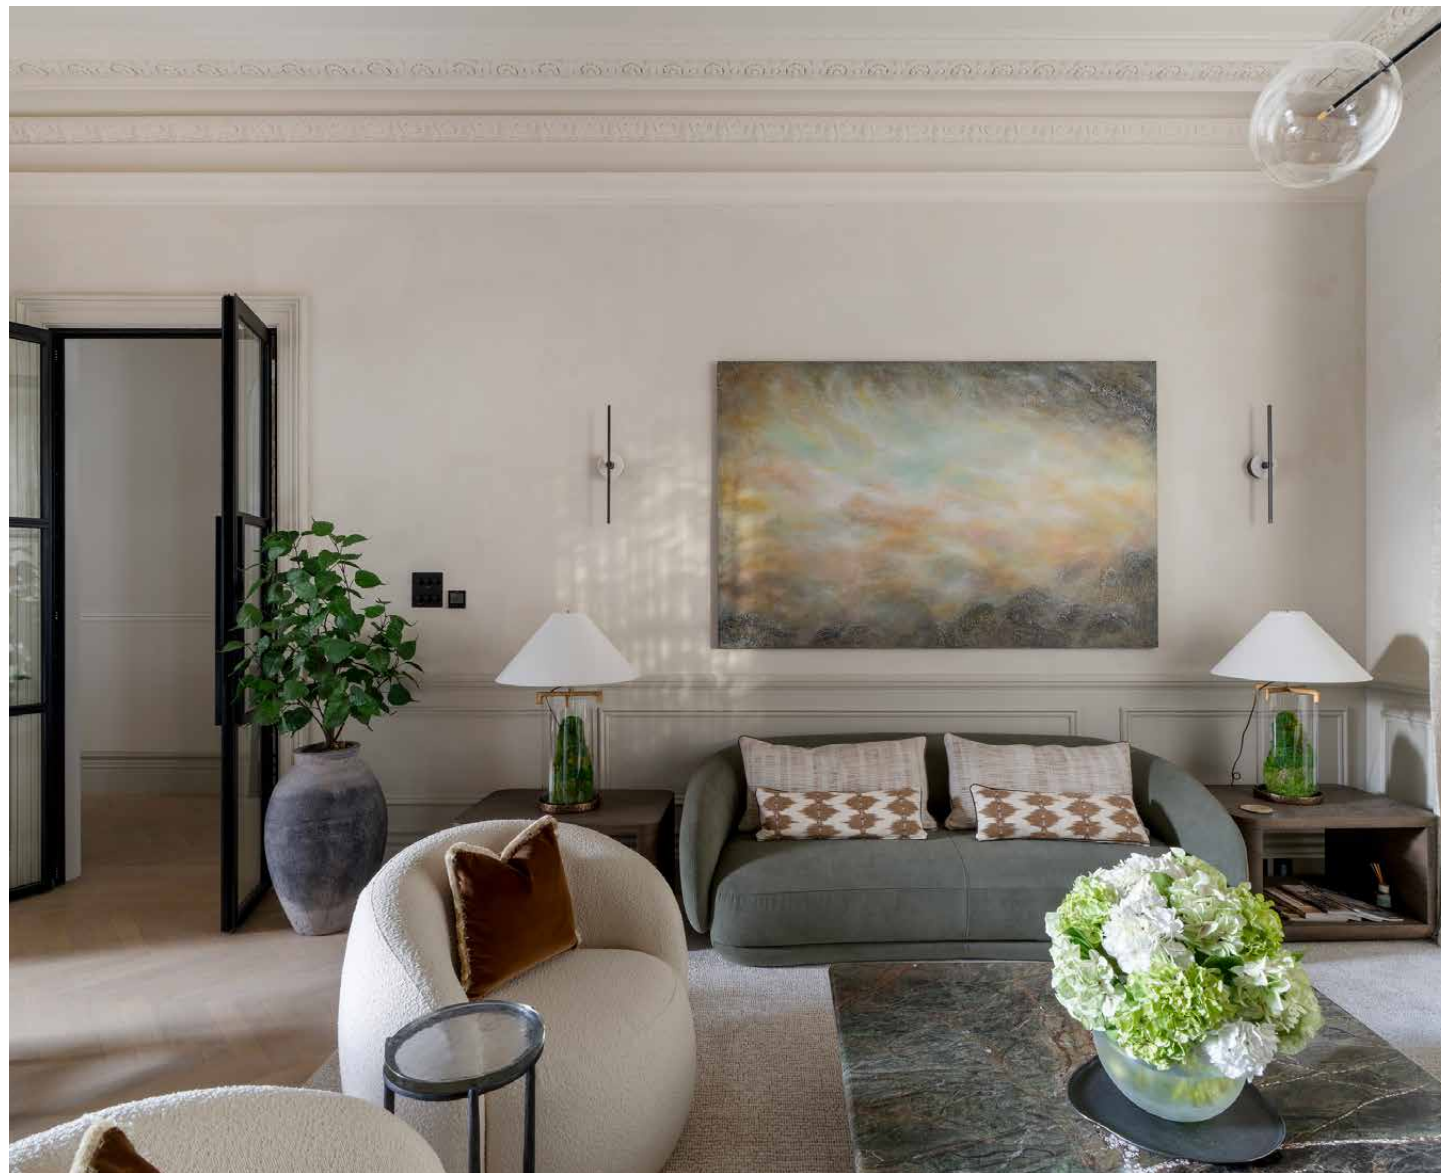

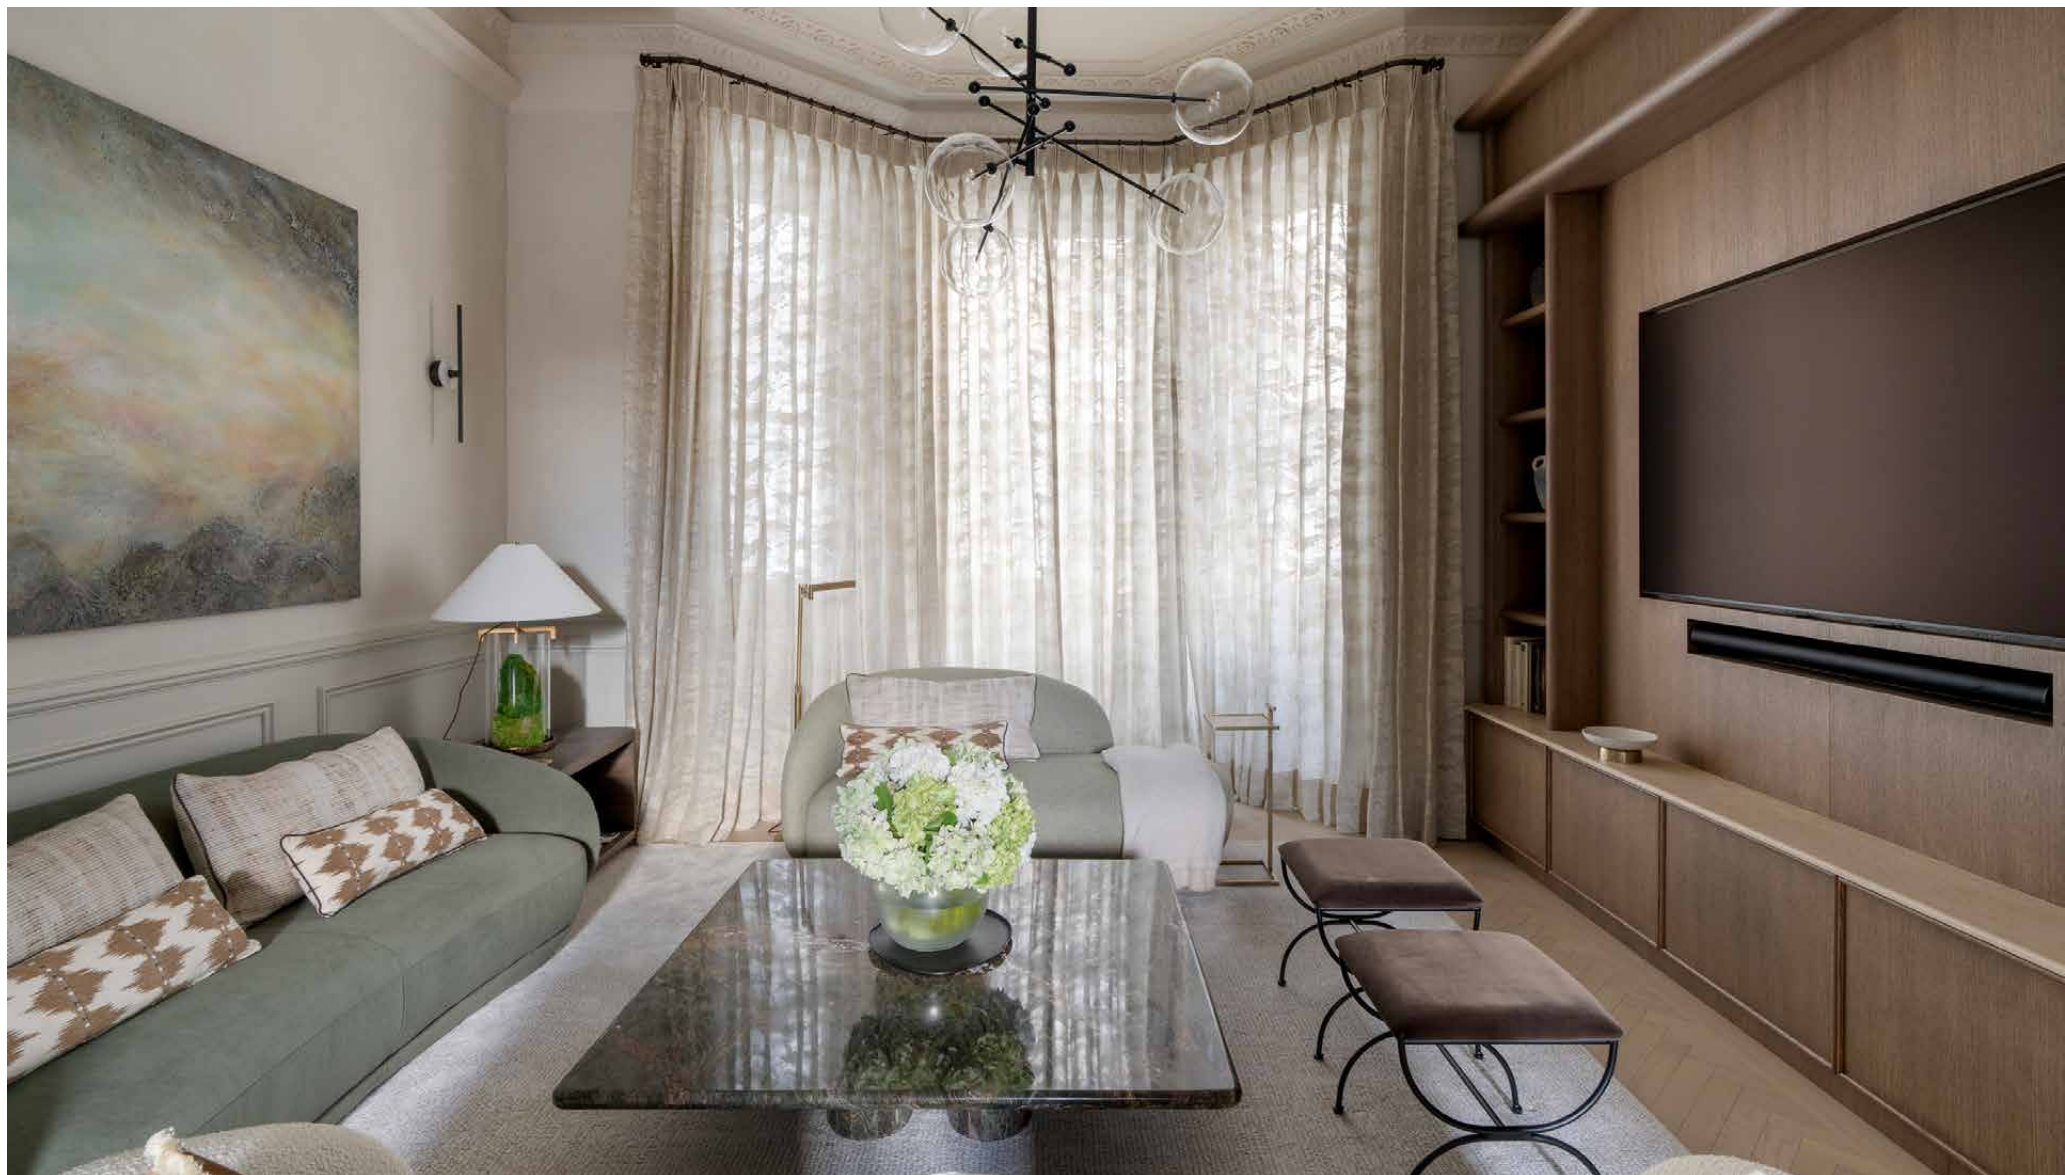





An arched opening artfully frames the kitchen and dining area, where bespoke design by Triptych and Disa Horn Design is streamlined and structured; stone worktops and an aged brass sink by Olif add warmth. The island naturally becomes the place people drift towards – morning coffee, work calls or a glass of wine while dinner cooks. Appliances are all fully integrated, leaving the materials to do the talking.

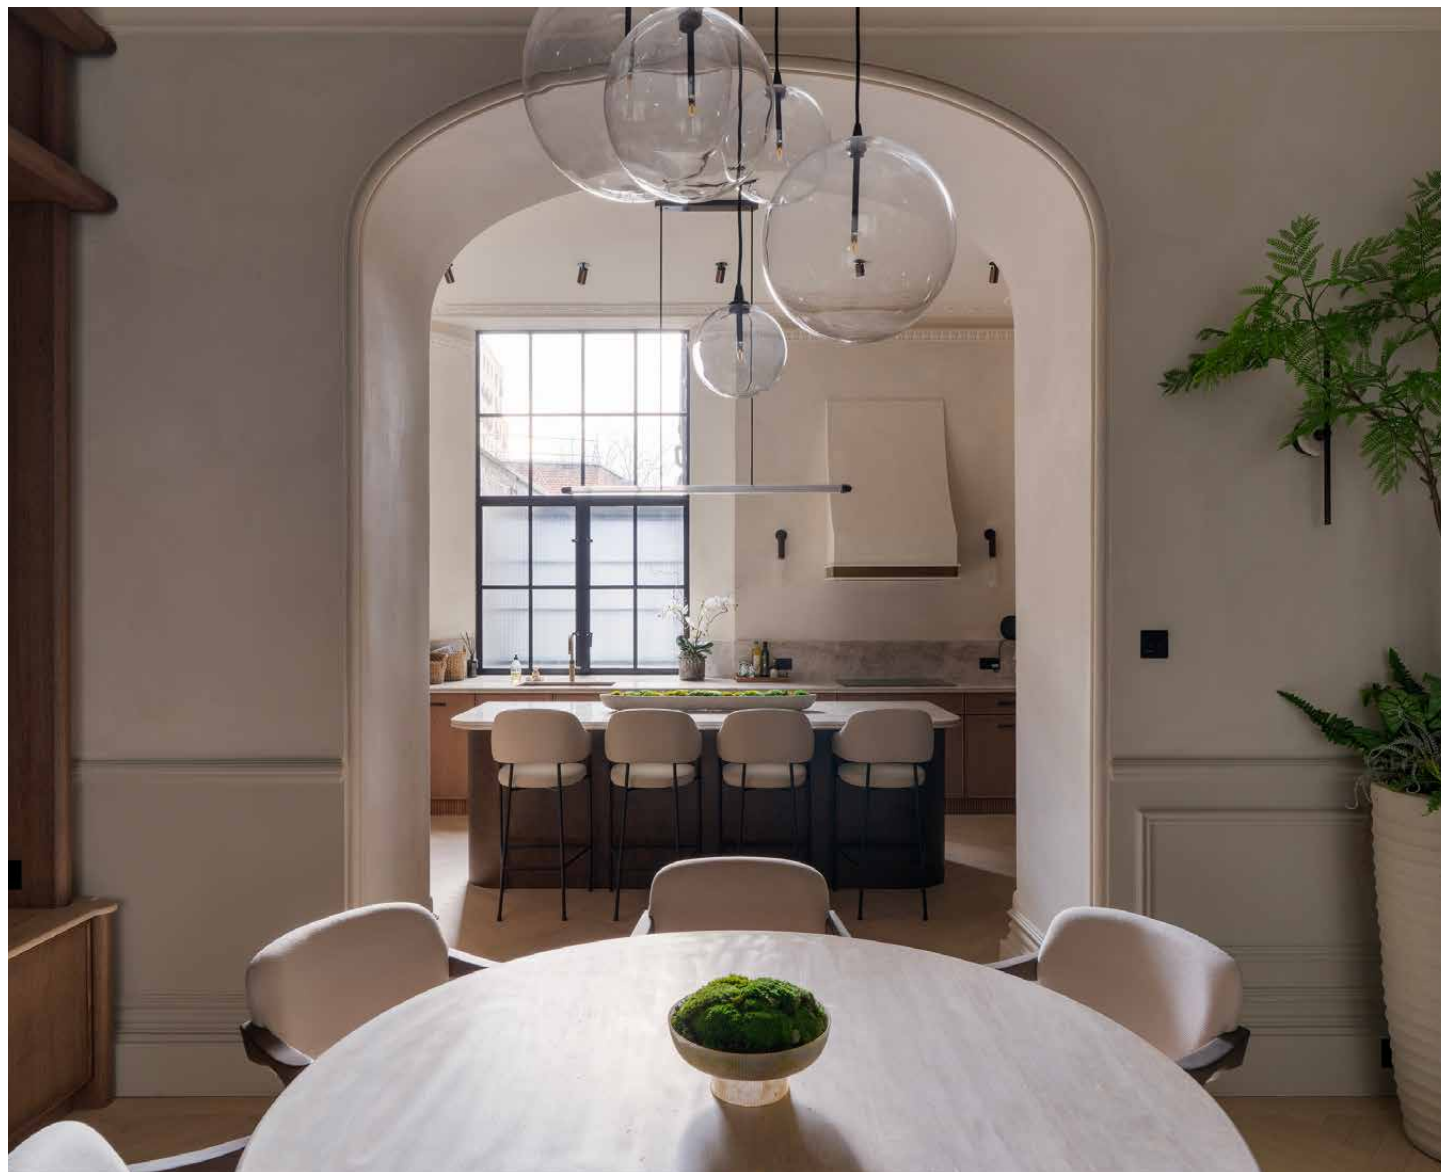



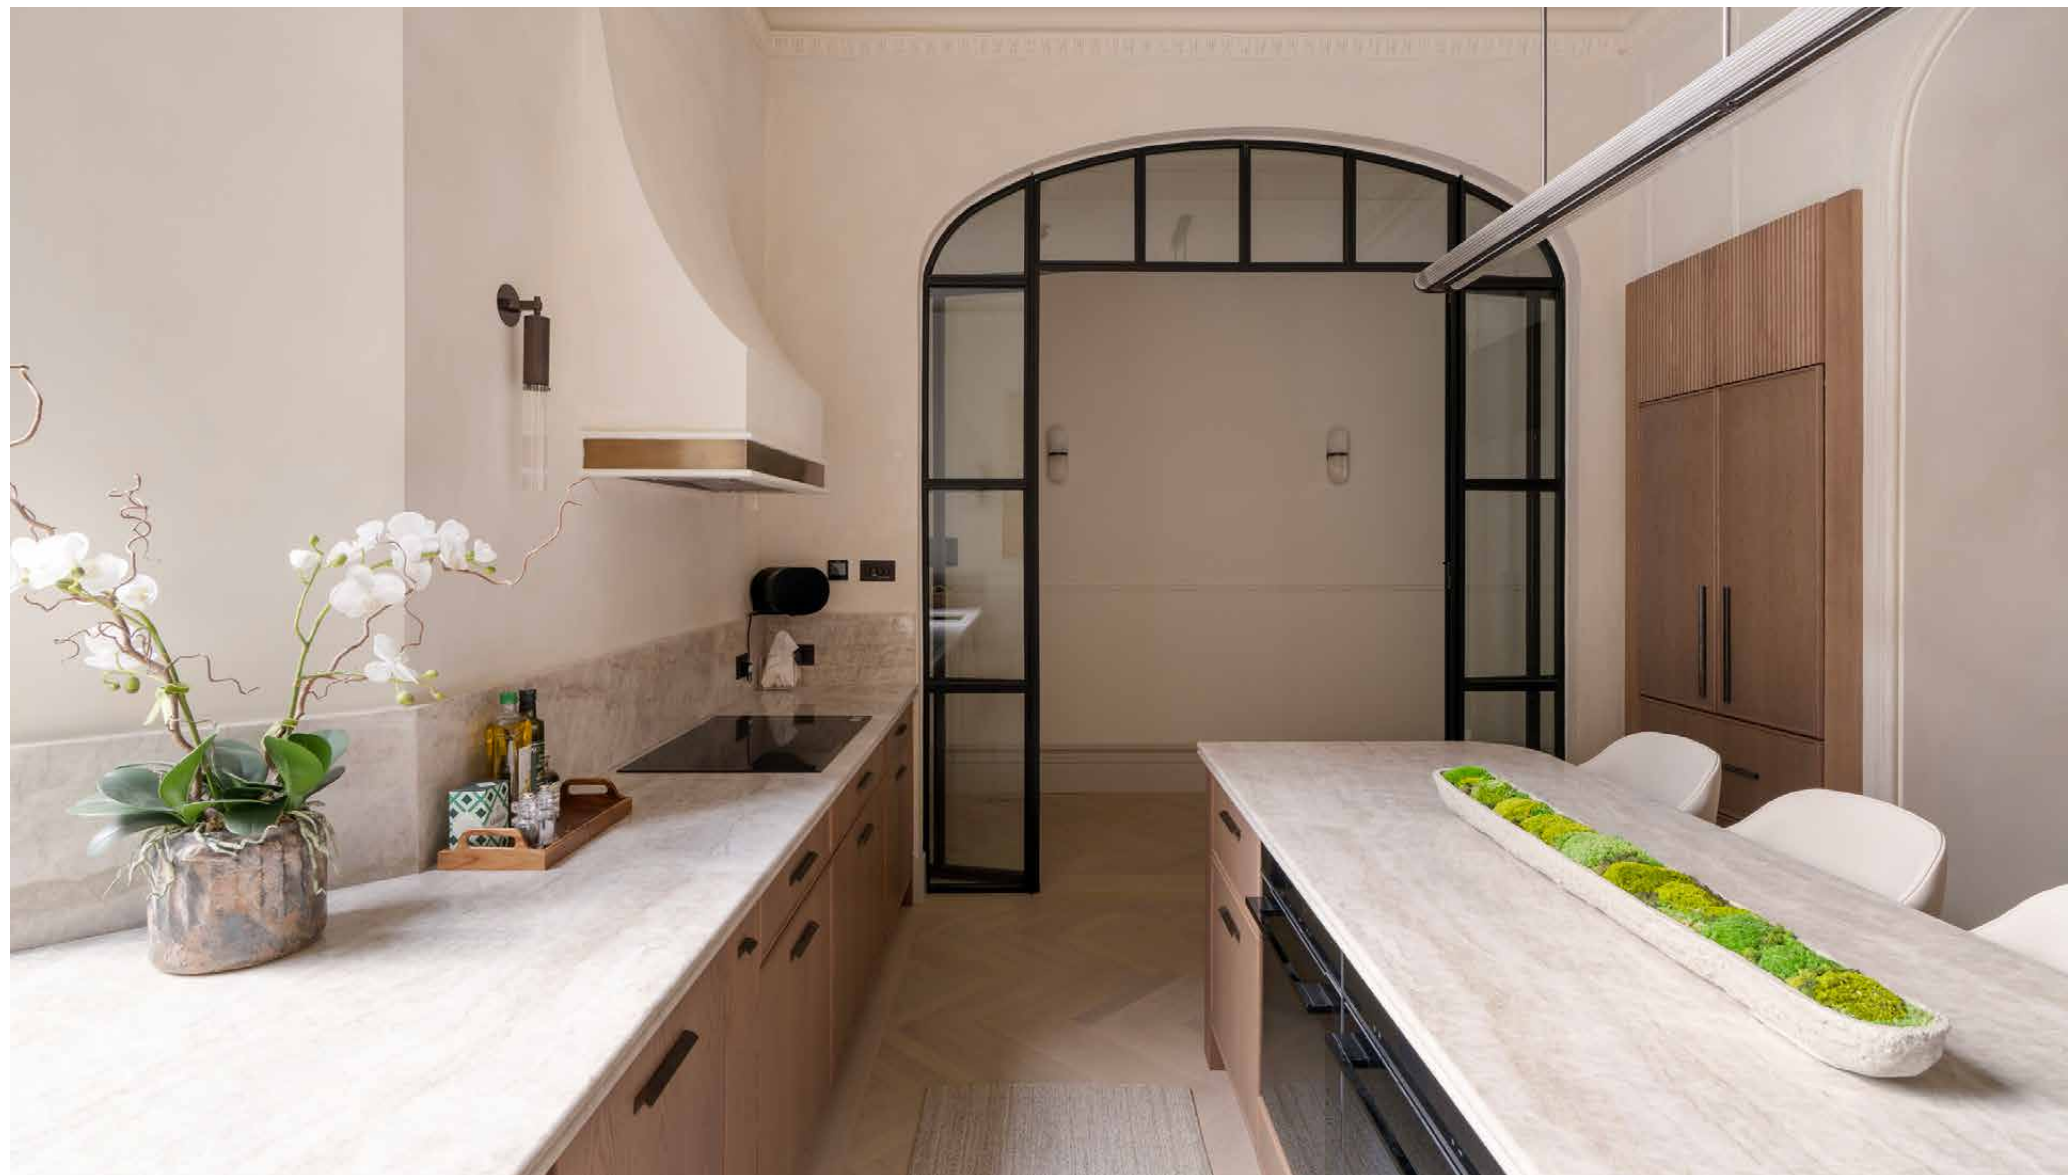


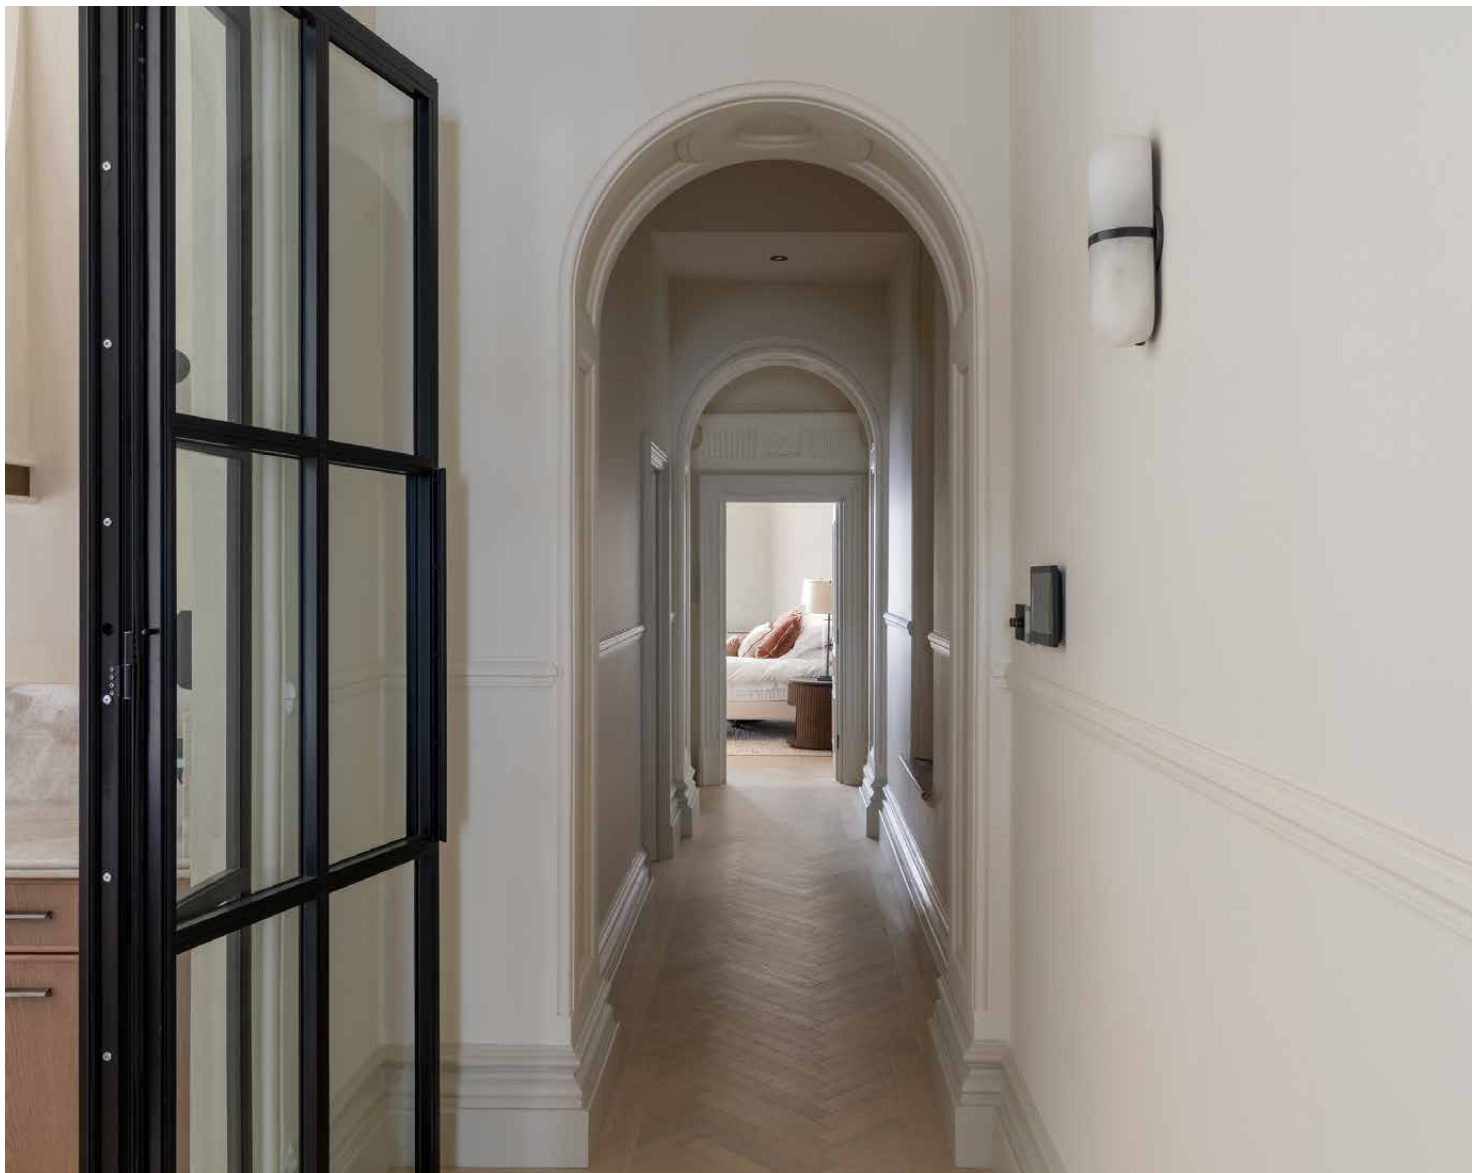


Bedrooms & bathrooms

The bedrooms continue the home's quiet sensibility. Calm and cocooning, both enjoy soft finishes, considered storage and a sense of retreat from the social spaces. The principal suite is all neutrals and natural light, with an en suite bathroom truly designed for indulgence. Refresh in the Zellige-tiled rainfall shower or soak away in the sky-lit bathtub. The second bedroom follows suit, sophisticated and served by a neighbouring shower room.



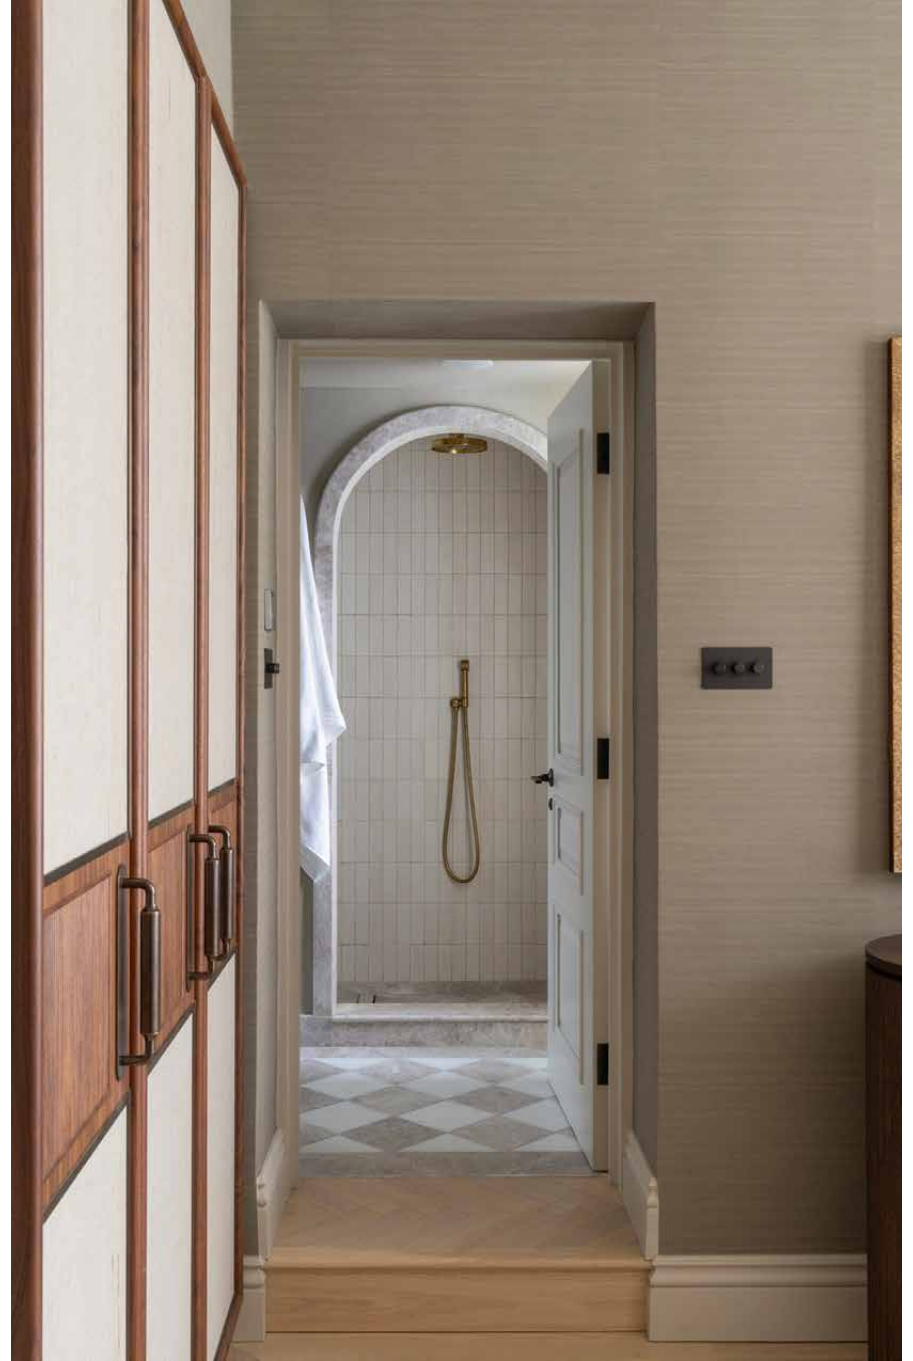


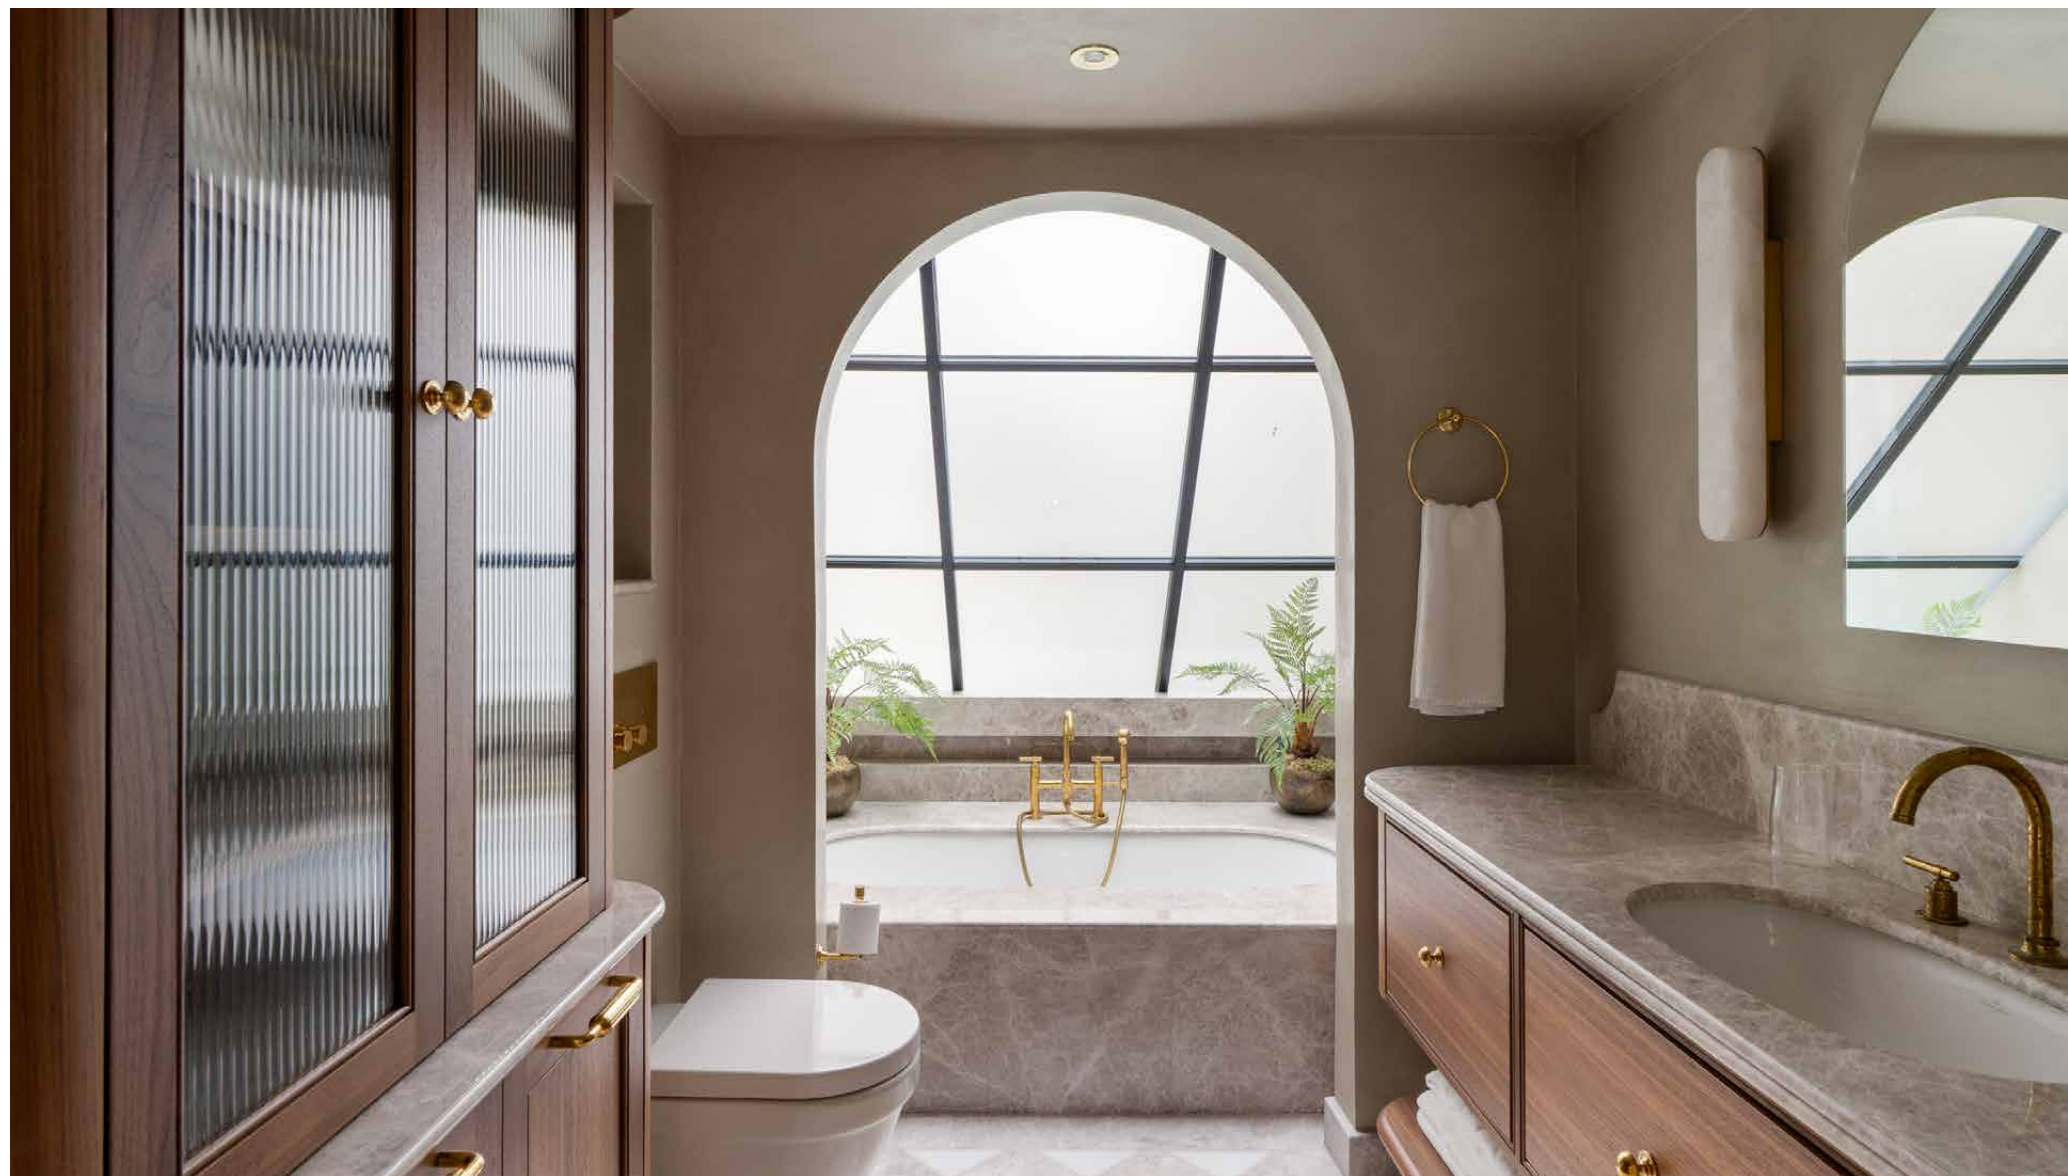




Outdoor space


Just beyond the principal suite, a paved terrace offers a private pocket of open air – enclosed, peaceful and set up with low outdoor seating for morning coffee or evening digestifs. The home also enjoys access to communal gardens.

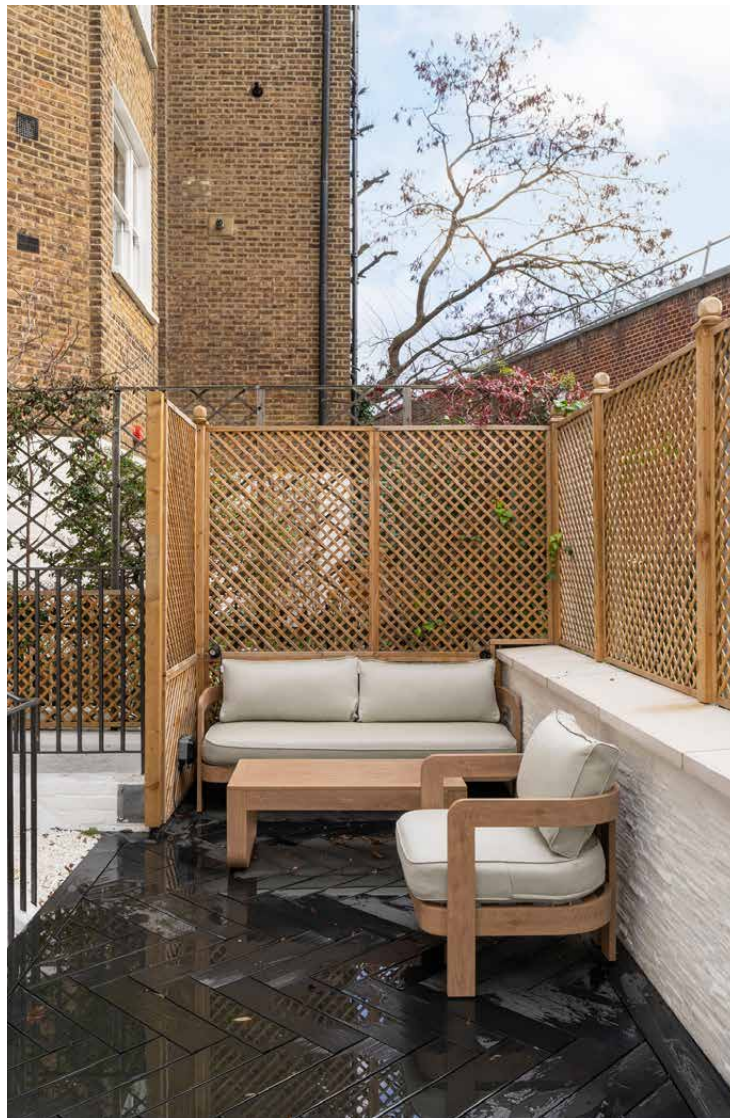

The neighbourhood

At the centre of the cultural action, some of London's most revered museums along Exhibition Road are within walking distance of Cornwall Gardens. Coveted local restaurants such as Macellaio RC, Cambio De Tercio and Margaux are just over 10 minutes away, perfect for get-togethers after a stroll around Brompton Cemetery – one of the capital's seven historic burial grounds. It's not far to reach the retail offerings along High Street Kensington either, followed by an evening of live music at Troubadour.

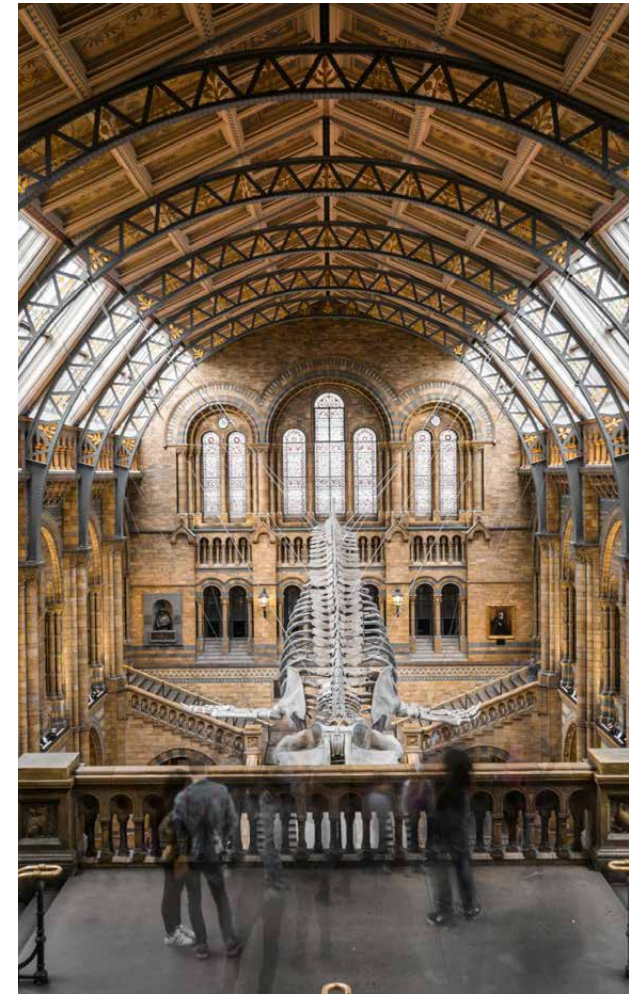


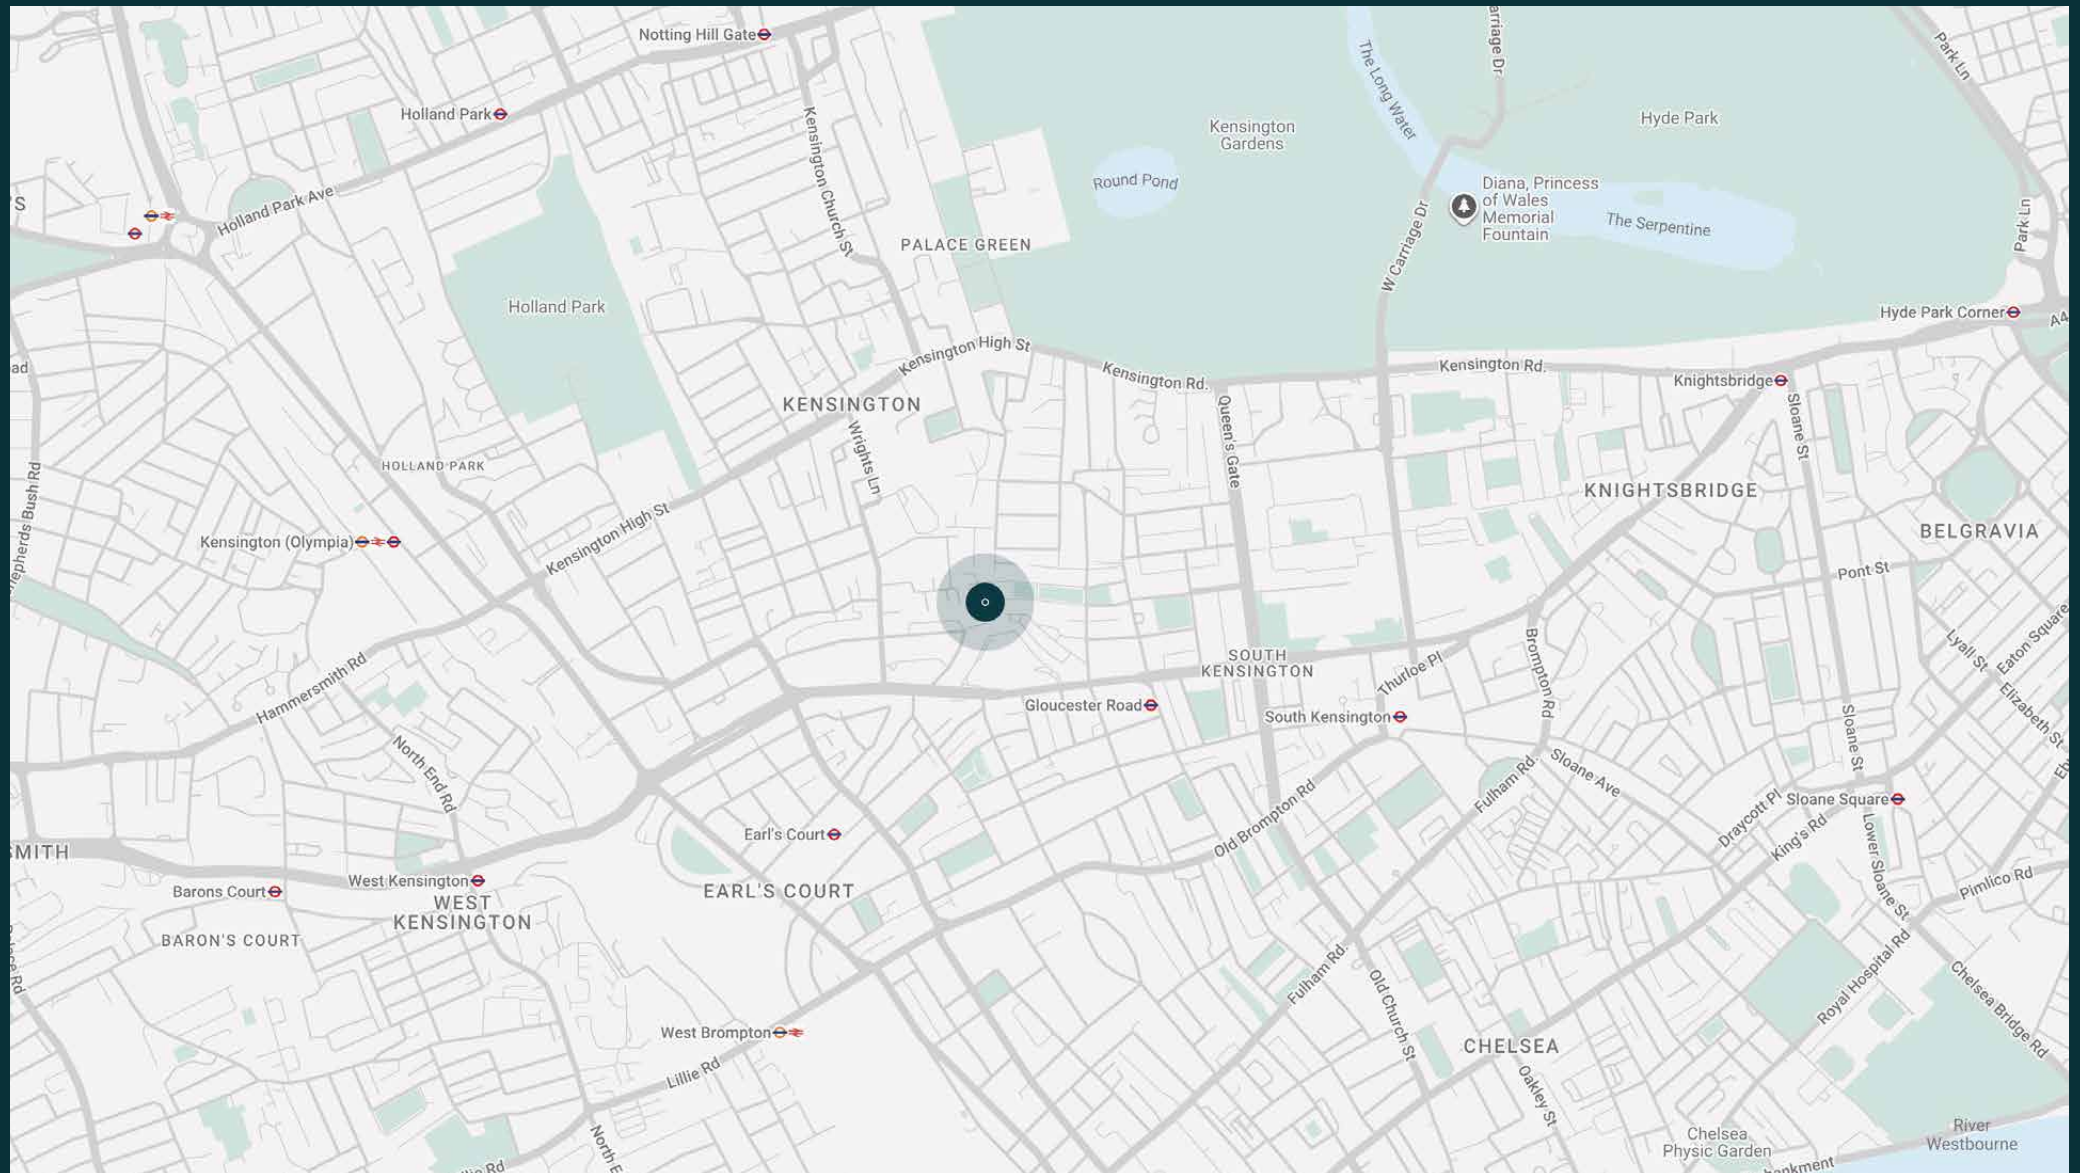

Property features

- Interiors by Disa Horn Design
- Open-plan dining and reception room
- Contemporary eat-in kitchen
- Principal bedroom suite
- Guest bedroom
- Shower room
- Private terrace
- Communal gardens access
- Royal Borough of Kensington and Chelsea

Approx. 1461 sq ft / 135.7 sq m

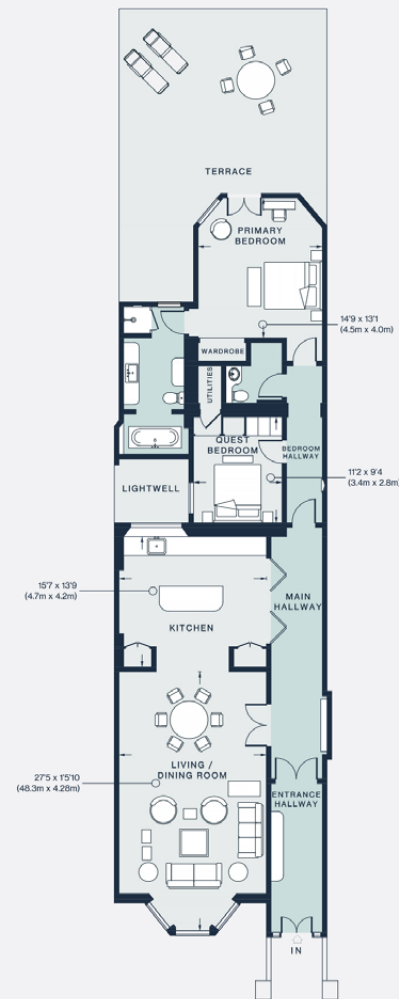

Approx. Gross Internal Area = 1461 sq ft / 135.7 sq m

Floor plans are for illustrative purposes only and not to scale. Compliant with RICS code of measuring practice.
Prepared for Domus Stay. Copyright © All Rights Reserved.

Guest & concierge services

Our concierge team are here to help guests settle in, seamlessly. Centre court tickets to Wimbledon, Premier League seats with the best views, Savile Row tailors on standby, or a private chef to cater to individual tastes – we aim to elevate every stay.

From the moment of booking with us, each guest has a single point of contact to finesse the details. Our statement spaces are just the starting point – to ensure everyone feels at home, our rates include:

-
- Weekly housekeeping
 - Flexible check-in/out
 - Luxury linens and Bamford toiletries
 - Legal compliance on all our homes
 - A personal welcome and arrival essentials
 - Unlimited access to guest services and tailored experiences
 - Professional inventory inspection before and after every stay
 - Access to a curated portfolio of sole agency properties





Please get in touch if you have any questions
or require any further information.

hello@domusstay.com

+44 (0)20 8168 8880

The property particulars are a guide not statements. Descriptions, photographs, and plans are for guidance only. The Property is offered "subject to contract and references". No warranties, representations, License or Tenancy is given by Domus Stay. Our full disclaimer together with trading names and our Privacy Policy is shown on our website

© Domus Stay 2025. All rights reserved.

