


domus
stay.

Aldridge Road Villas

NOTTING HILL


4 Bedrooms, 4 Bathrooms
For 8 guests

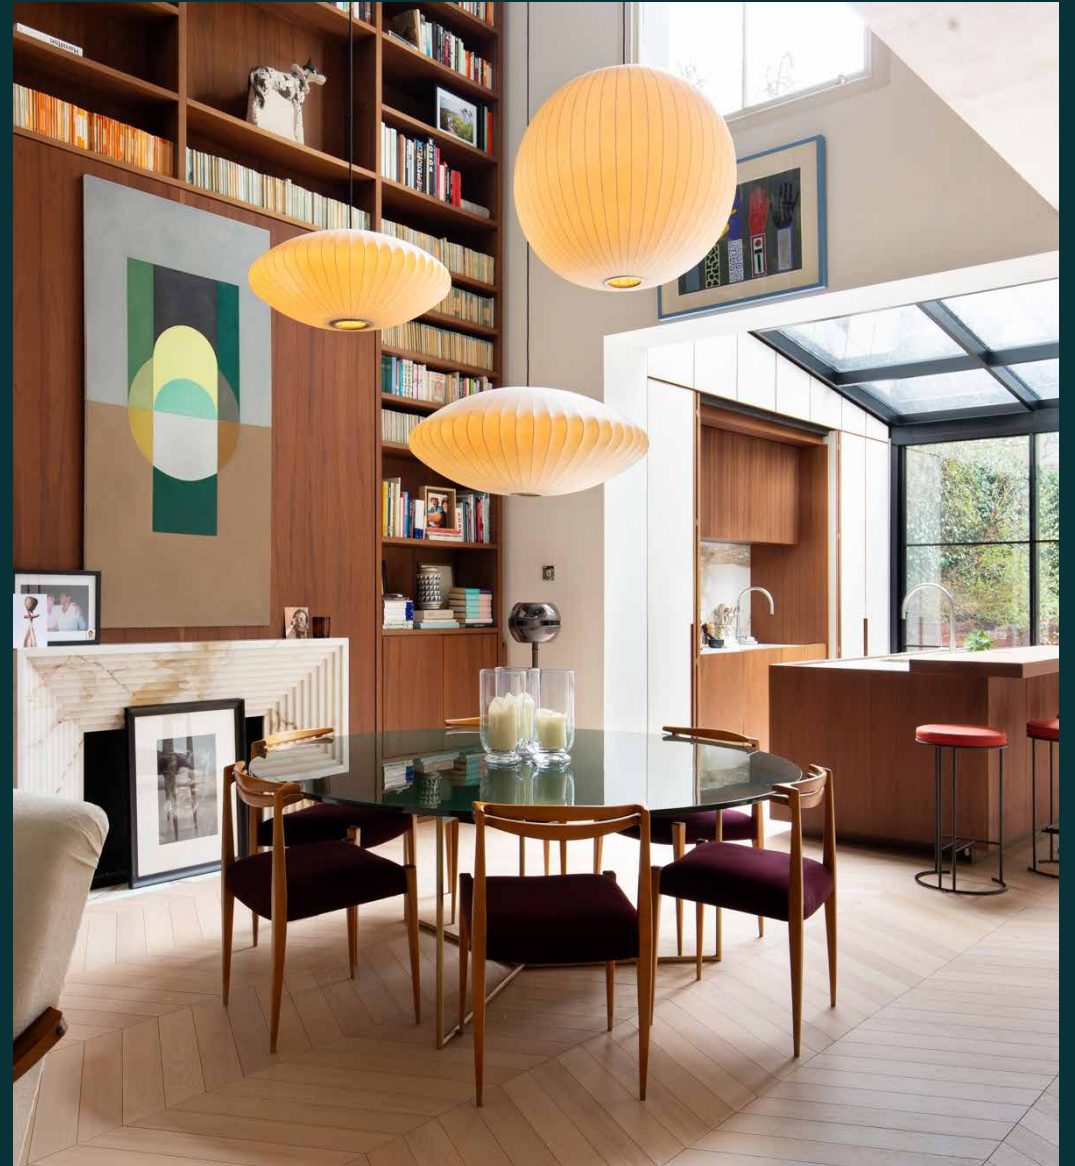



State-of-the-art design lends a timeless edge to this five-storey holiday house to rent.

Outside, Aldridge Villas is all classic architecture and leafy trees. Inside, pioneering design lends an Italian-inspired edge to this five-storey home thanks to the architects at Quincoces Drago.

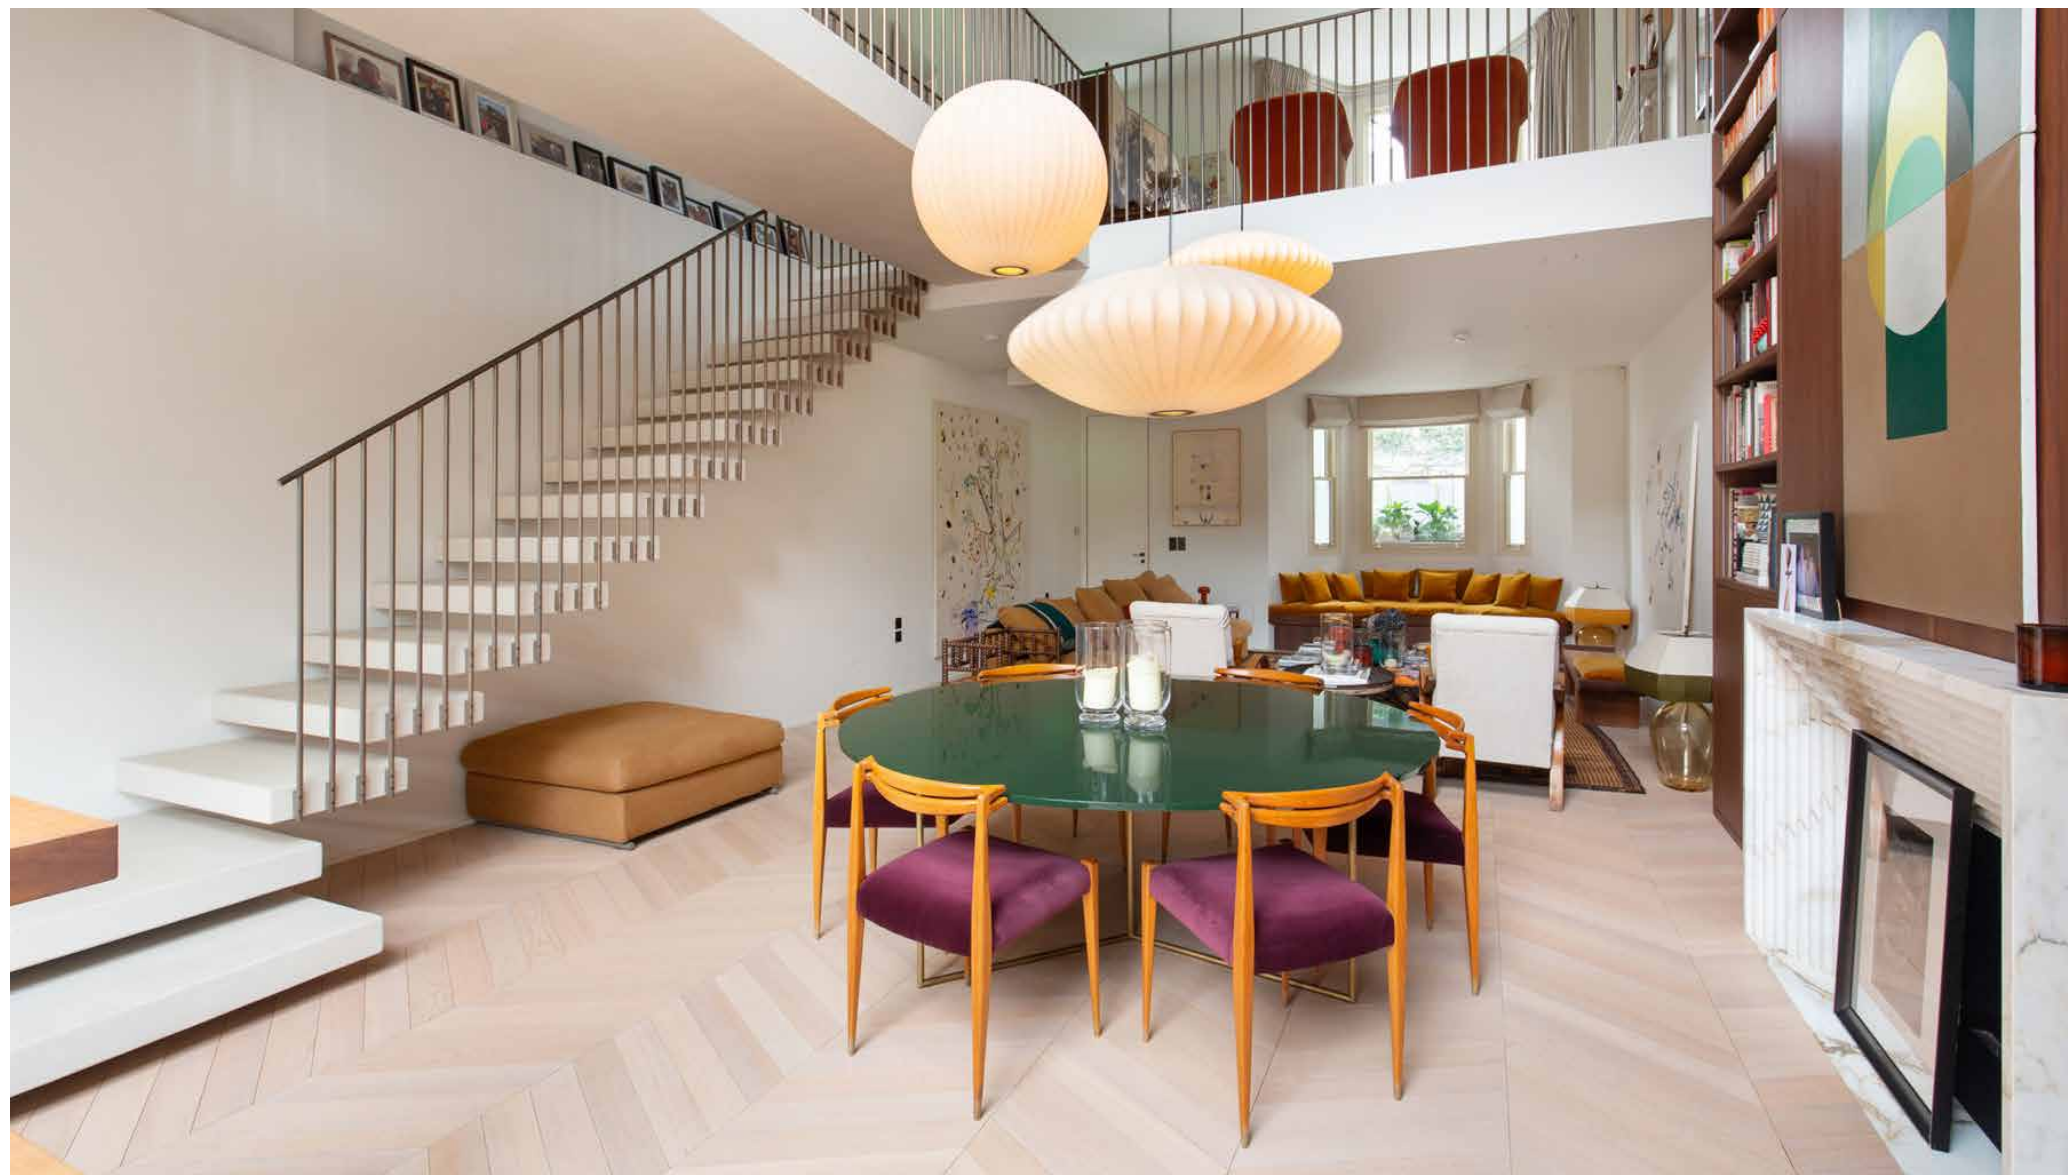



The living spaces

The home's breathtaking proportions are evident from the moment you step inside, where a double-height gallery has been carved into its heritage blueprint. Framed on one side with a soaring floor-to-ceiling bookcase – a spectacle of aesthetic functionality – while brass railings wrap around the other. There's an intimate mezzanine feel to the ground-floor reception room. Curated artwork and bay windows create an atmospheric stage for golden hour tipples.

Cantilevered stairs lead you downstairs, where pale herringbone floors and whitewashed walls set the stage for vibrant furnishings. There is an uninterrupted flow between the kitchen, dining and living room, all flooded with light through vast Crittall-style windows. A projector screen makes for cosy evenings in front of your favourite film.



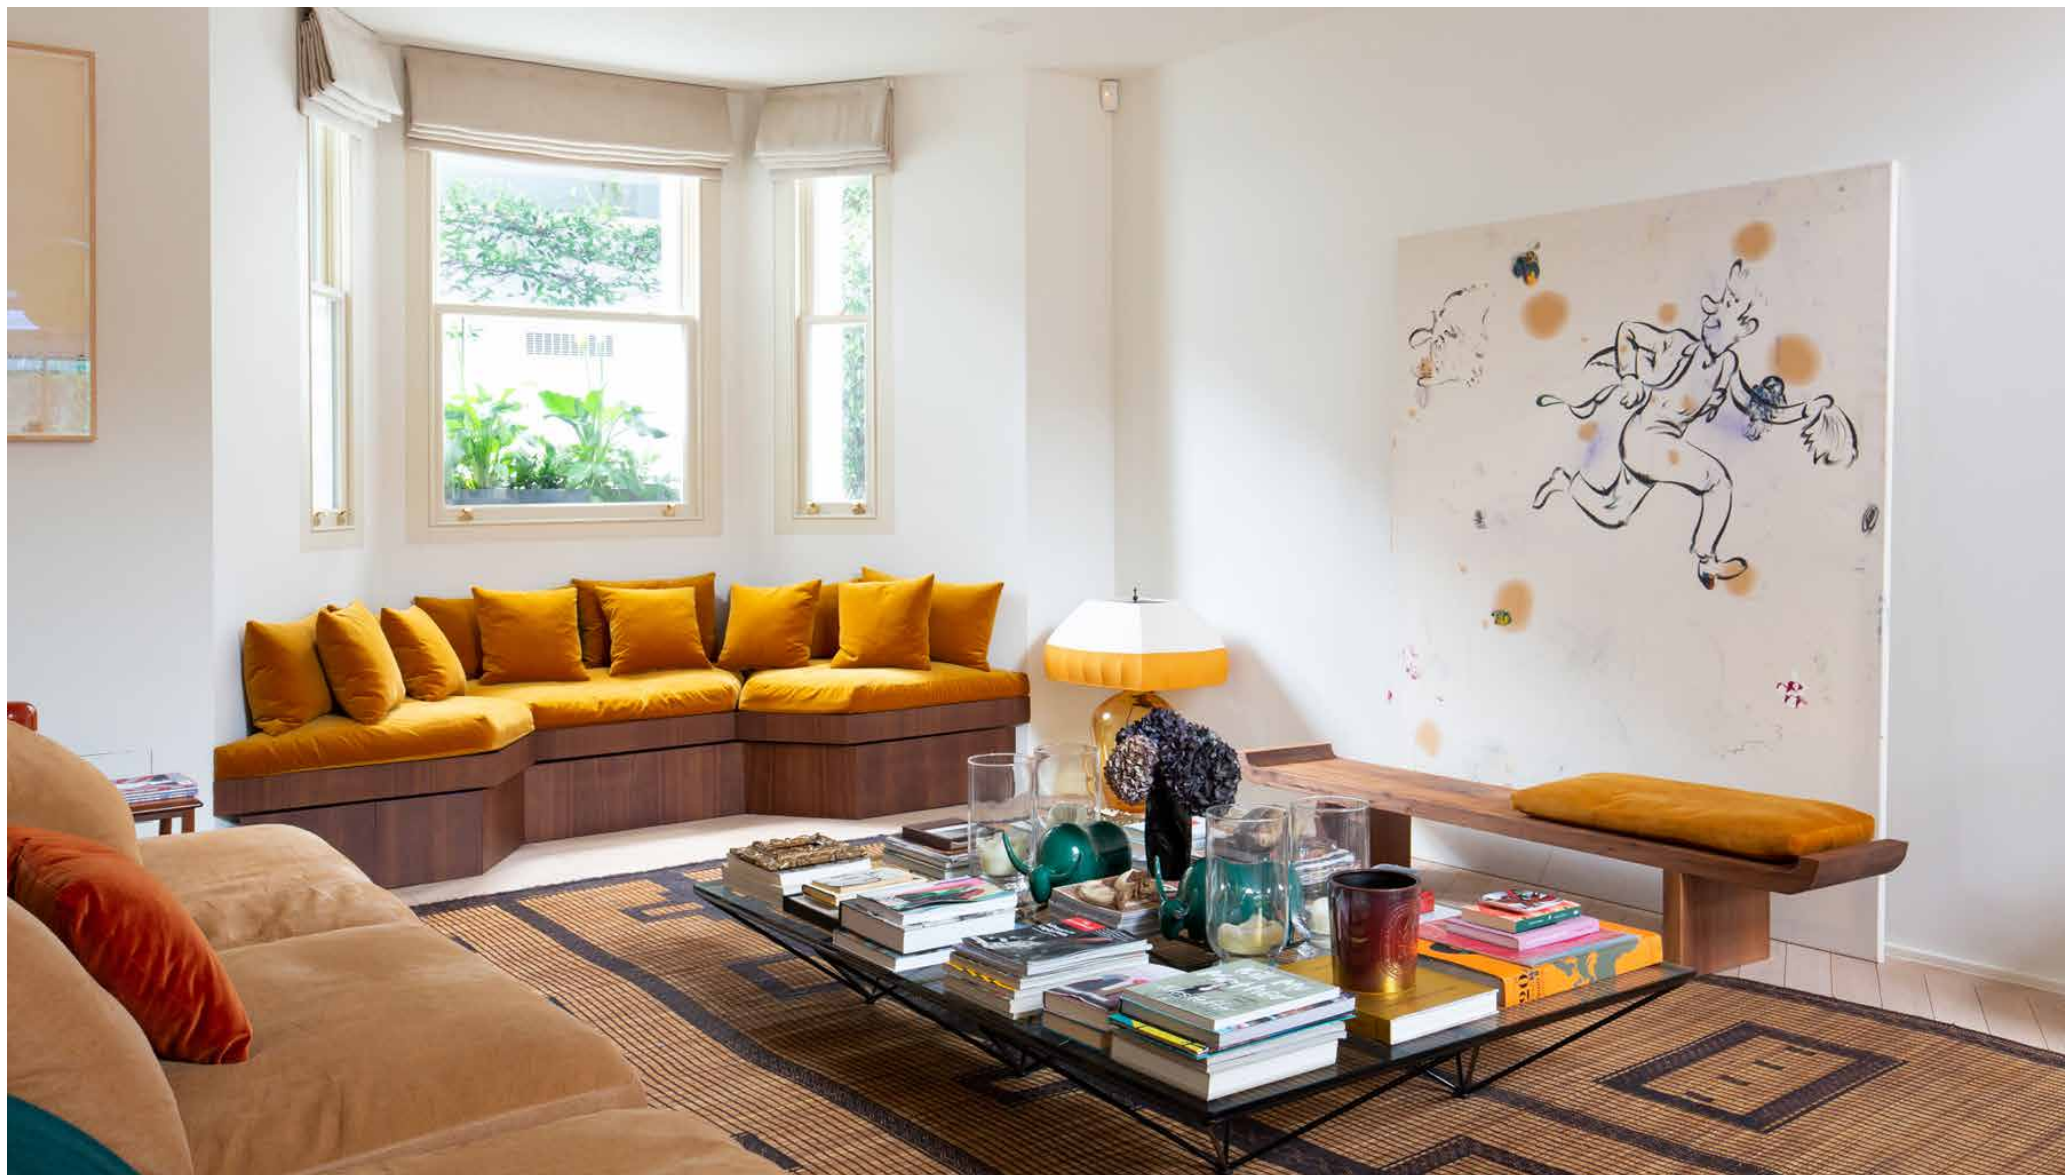


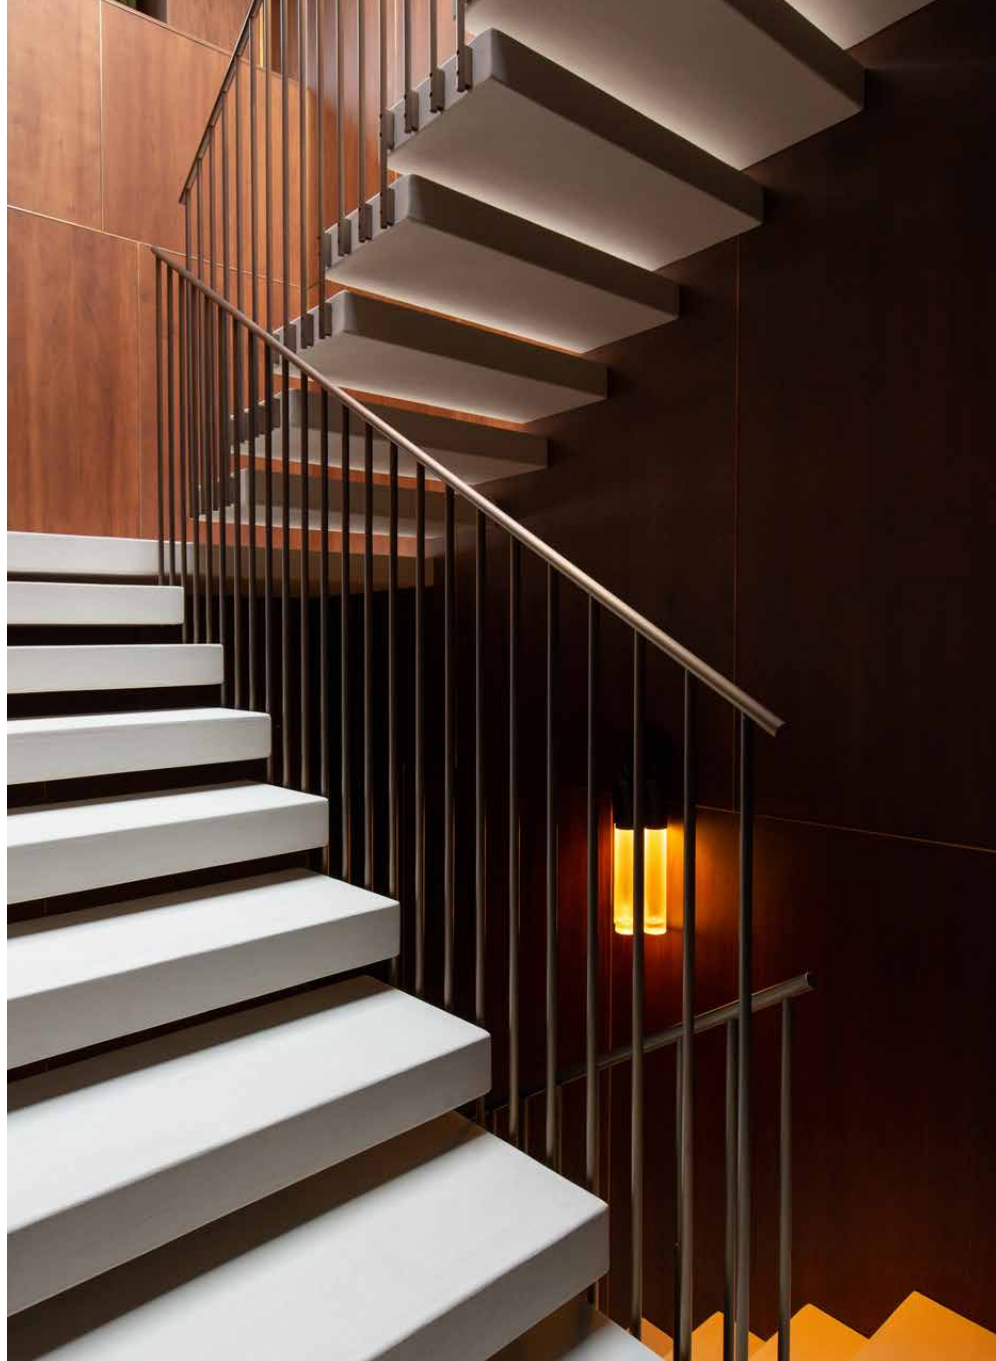

“Cantilevered stairs lead you downstairs, where pale herringbone floors and whitewashed walls set the stage for vibrant furnishings.”





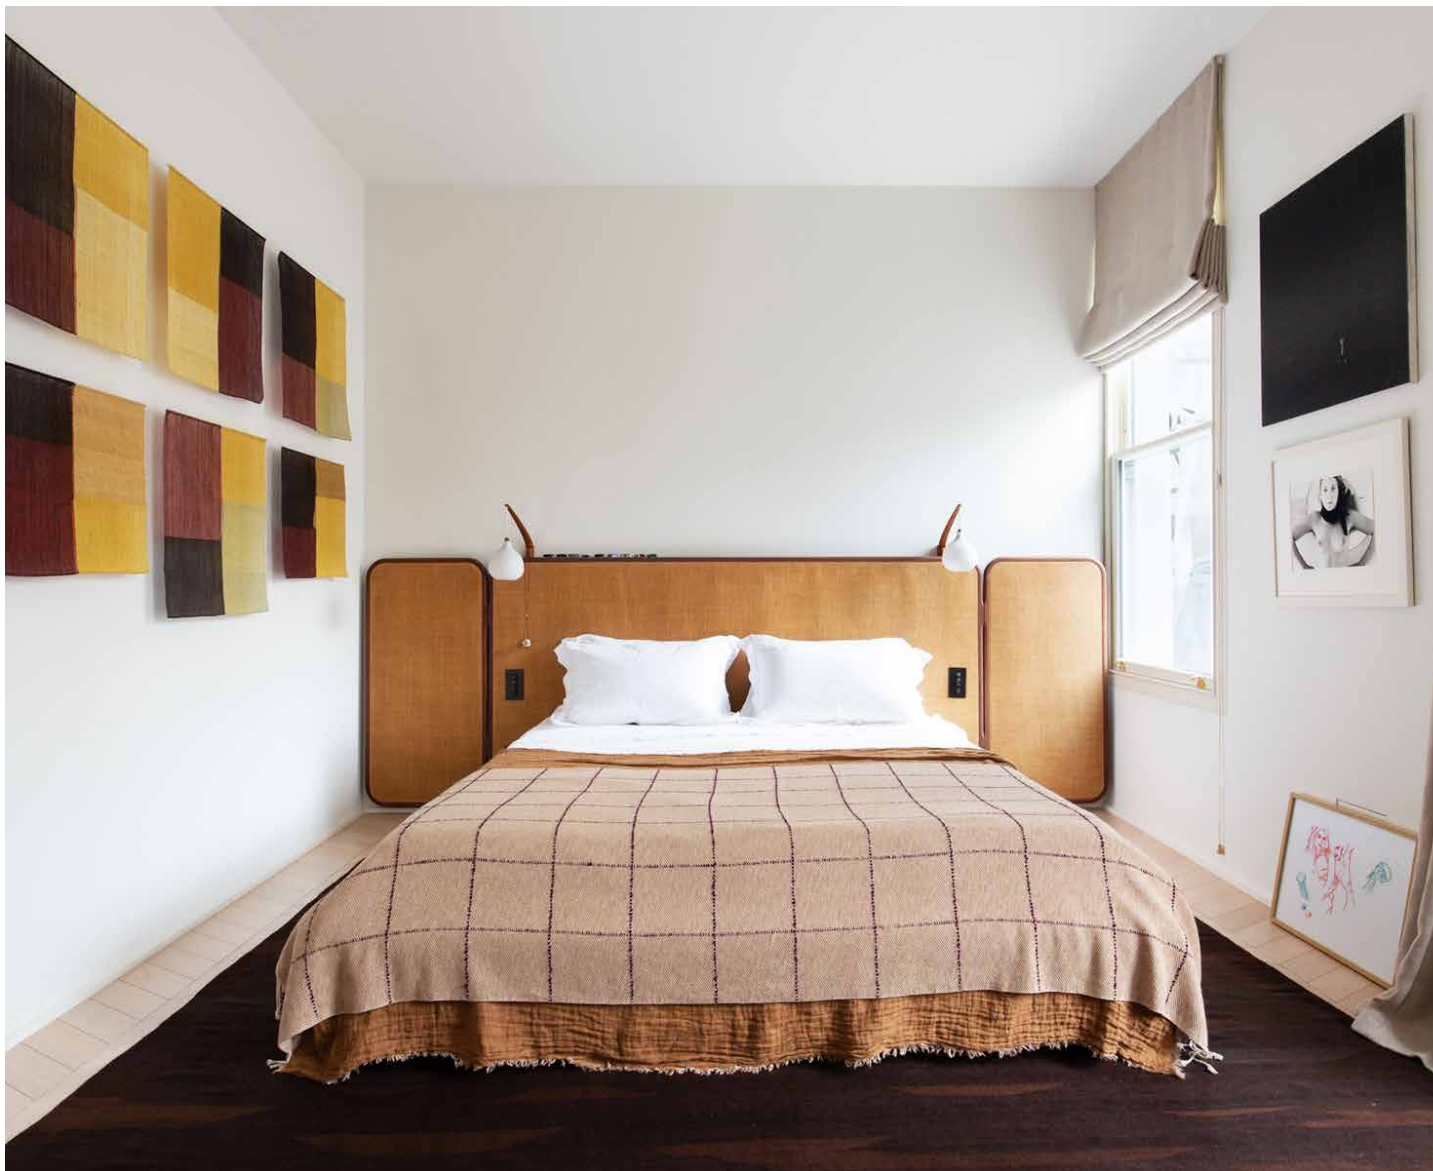

Bedrooms & bathrooms

Upstairs, the bedrooms are characterised by diaphanous light and a sense of inviting calm. The principal suite – all tactile textures and earthy tones – unfurls across the entire first floor and includes a dedicated dressing room with bespoke joinery. There's a spa-like serenity to the accompanying en-suite bathroom, with its freestanding marble bath and a double-shower fitted behind sliding glass doors.


Two further en-suite bedrooms are located on the second floor, where thoughtfully-chosen colour palettes and inviting furnishings are at once stylish and cosy. The wood-paneled third floor features an en suite bedroom, a reception room and a utility room – a studio-style space that's ideal for guests.

In warmer months, leave the doors open to the immaculately decked garden – perfect for a gathering of family and friends. Meanwhile on the third floor, a roof terrace overlooks the garden below, with direct access from the bedroom studio space.







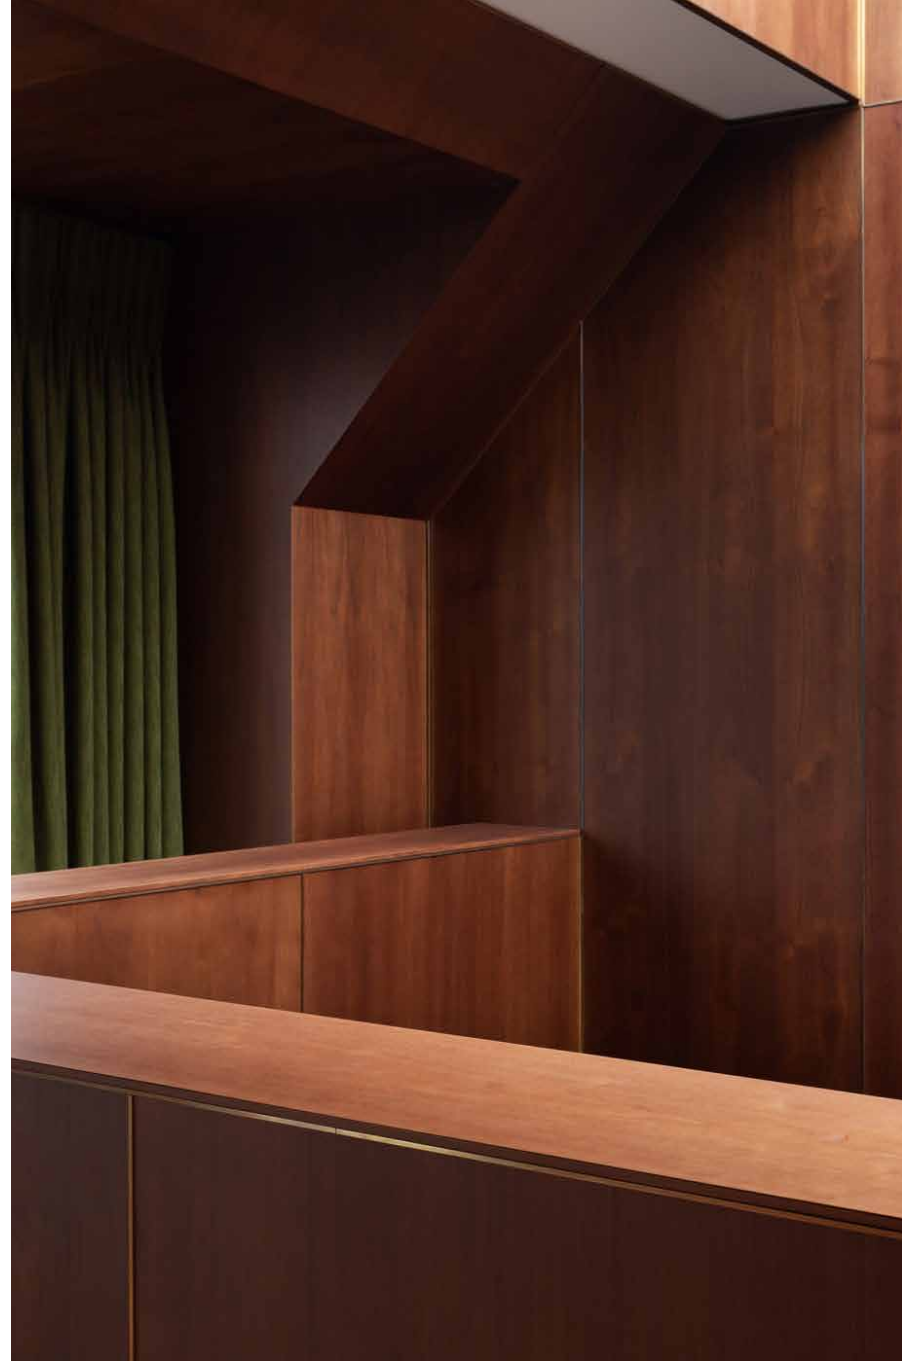


The neighbourhood

Privacy and proximity all in one. A quiet street just a stone's throw away from Westbourne Grove and Portobello Road.

Enjoy the seclusion of Aldridge Villas with a wealth of eclectic shops and eateries right on your doorstep. For minimalist Egyptian food with an ethical ethos, Conscience Kitchen is a five-minute walk away, or head to Granger and Co. for an easy-going Australian-style brunch. Ultimate self-care starts at Face Gym, where facials meet fitness, or head over to Bodyism on Westbourne Grove for a holistic gym experience that fuses exercise, mindfulness and nutrition. Pick up an indulgent pastry at Buns From Home to fuel a walk round Hyde Park, or hop on the tube at Westbourne Park to get you where you need to be.



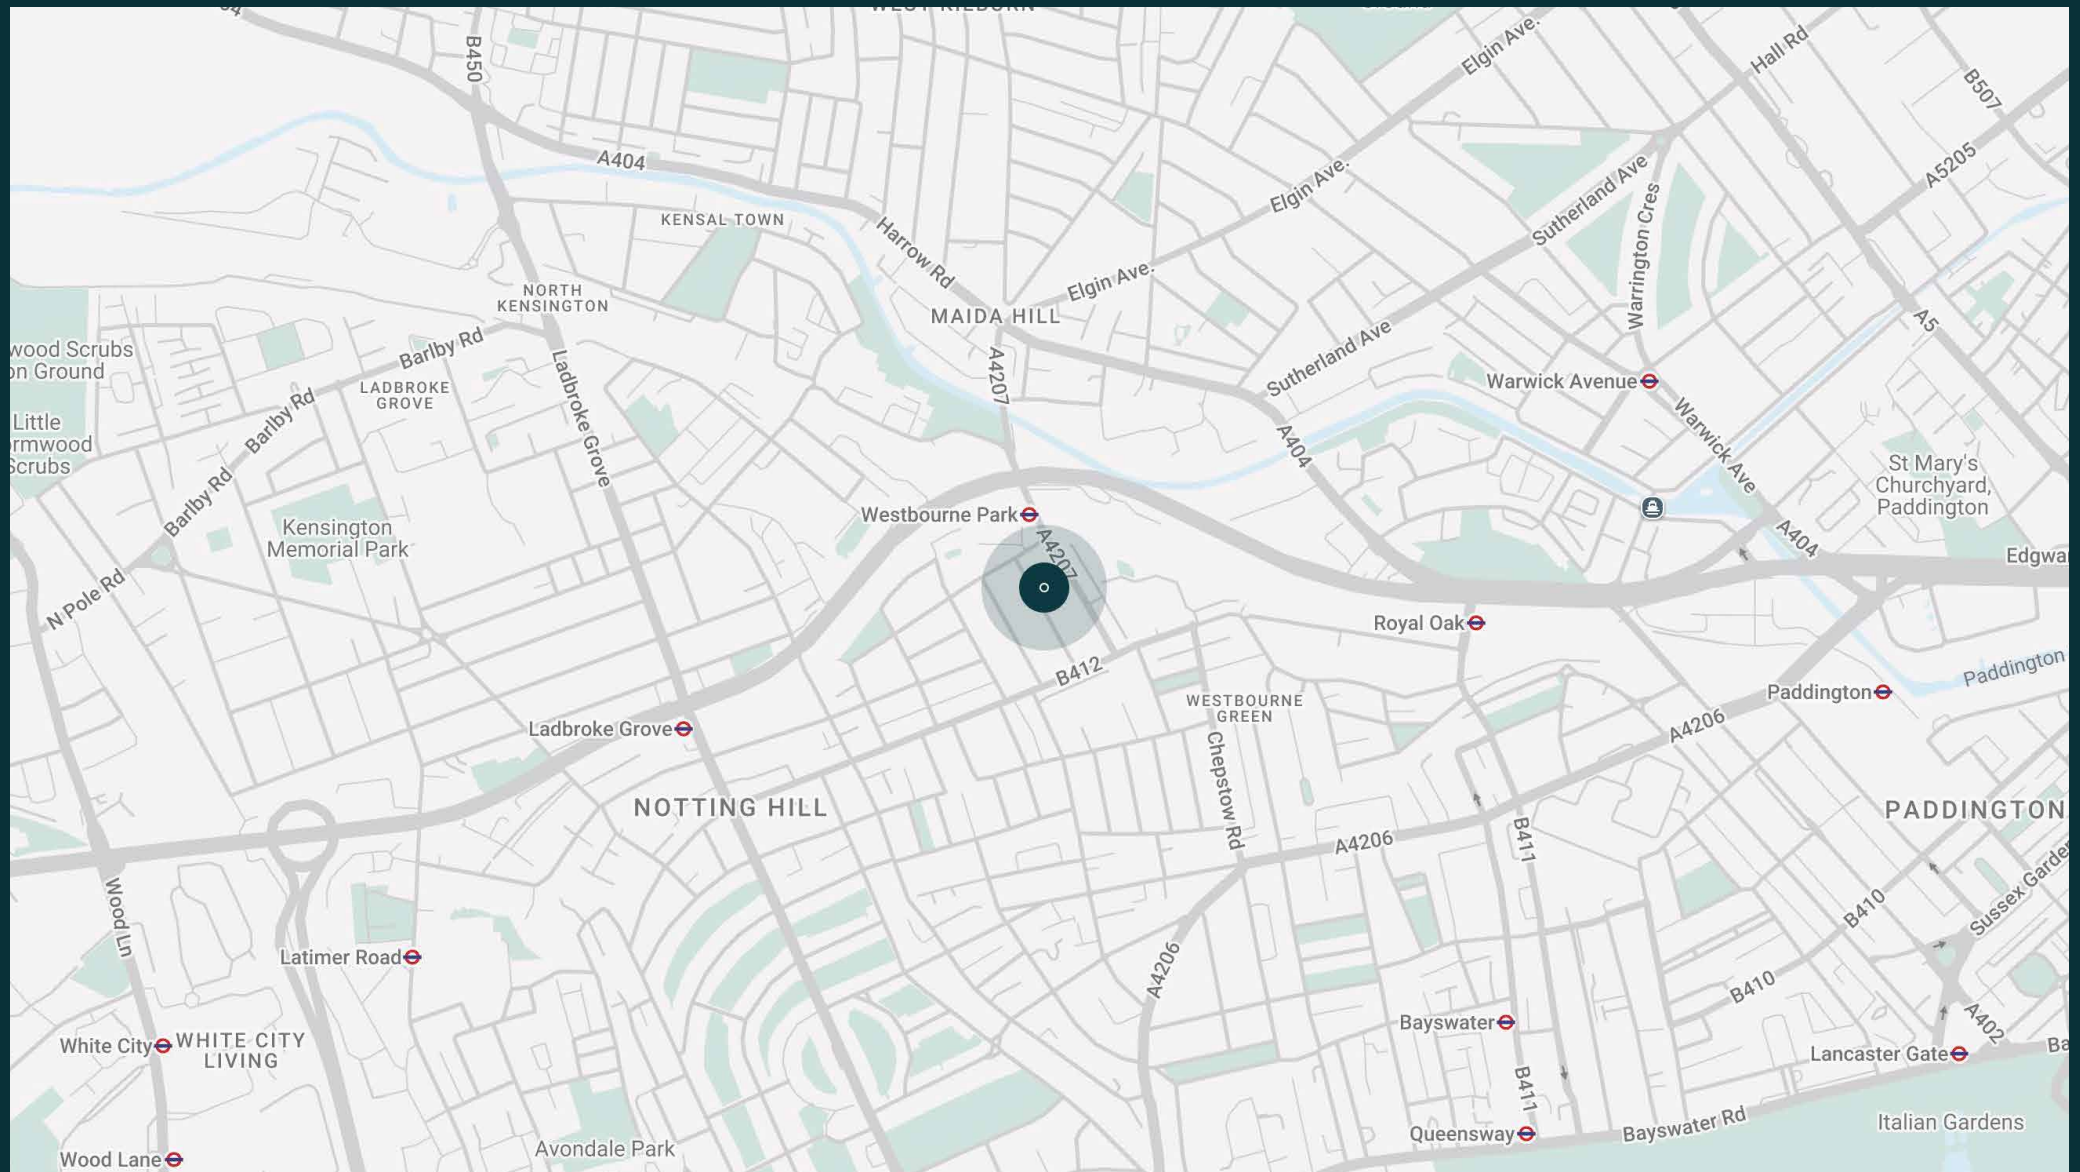

Property features

- Open-plan kitchen and dining room
- Reception room
- Principal bedroom suite with dressing room
- Three further bedroom suites
- Private garden and balcony
- City of Westminster

Approx. 2,879 sq ft / 267.5 sq m



Approx. Gross Internal Area = 2,879 sq ft / 267.5 sq m

Floor plans are for illustrative purposes only and not to scale. Compliant with RICS code of measuring practice.
Prepared for Domus Stay. Copyright © All Rights Reserved.

Guest & concierge services

Our concierge team are here to help guests settle in, seamlessly. Centre court tickets to Wimbledon, Premier League seats with the best views, Savile Row tailors on standby, or a private chef to cater to individual tastes – we aim to elevate every stay.

From the moment of booking with us, each guest has a single point of contact to finesse the details. Our statement spaces are just the starting point – to ensure everyone feels at home, our rates include:

-
- Weekly housekeeping
 - Flexible check-in/out
 - Luxury linens and Bamford toiletries
 - Legal compliance on all our homes
 - A personal welcome and arrival essentials
 - Unlimited access to guest services and tailored experiences
 - Professional inventory inspection before and after every stay
 - Access to a curated portfolio of sole agency properties



domus stay.

Please get in touch if you have any questions
or require any further information.

hello@domusstay.com

+44 (0)20 8168 8880

The property particulars are a guide not statements. Descriptions, photographs, and plans are for guidance only. The Property is offered "subject to contract and references". No warranties, representations, License or Tenancy is given by Domus Stay. Our full disclaimer together with trading names and our Privacy Policy is shown on our website

© Domus Stay 2025. All rights reserved.

