


domus
stay.

Barnsbury Square

ISLINGTON

3 Bedrooms, 3 Bathrooms
For 6 guests

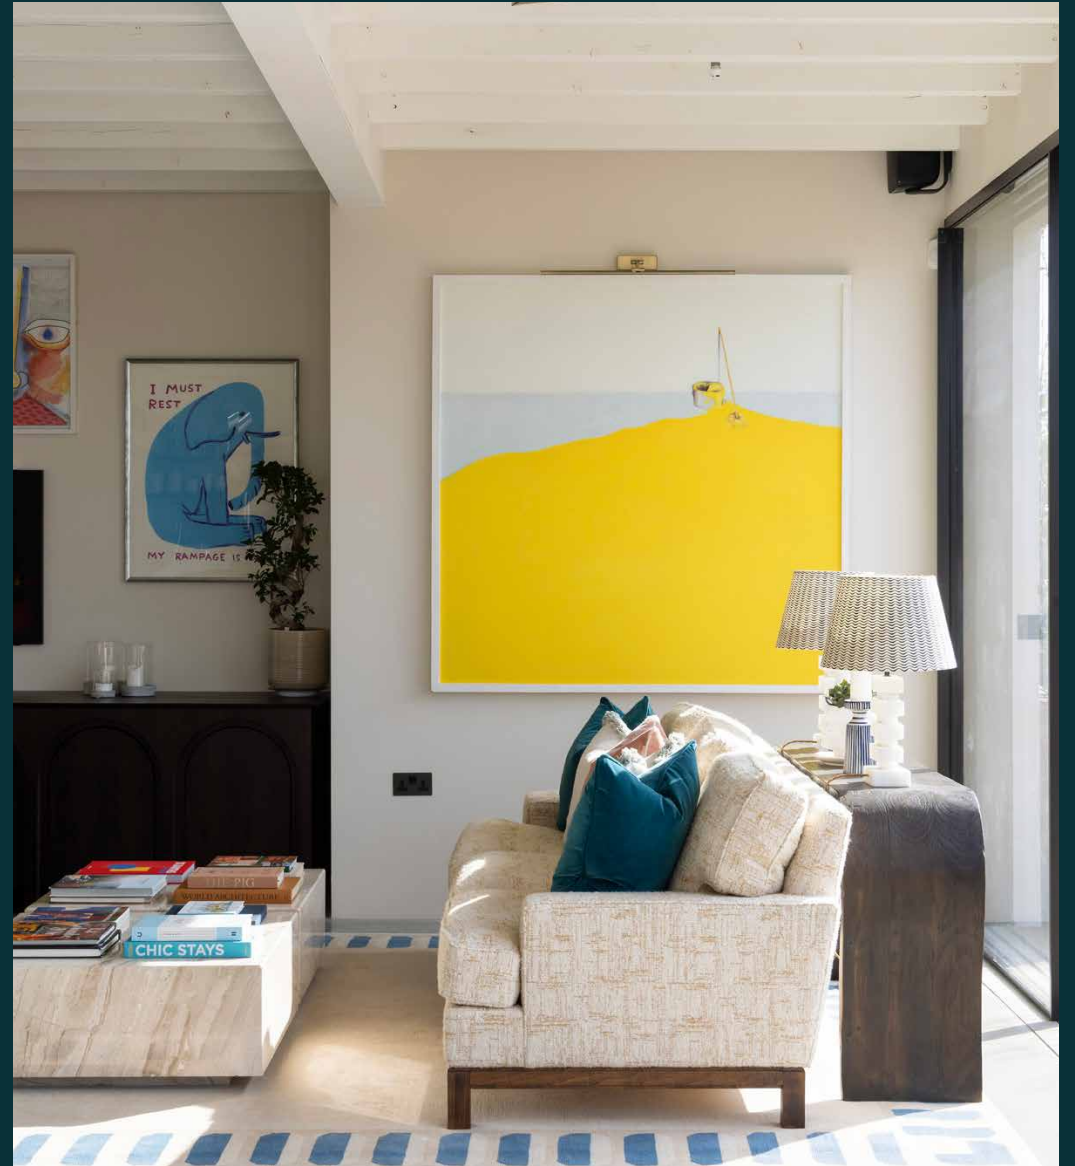



Once the heart of a Victorian bookbinding workshop, now a bold reinterpretation of modern city living.

This three-bedroom duplex by Chris Dyson Architects is a celebration of light, volume and architectural storytelling. Tucked away in the leafy setting of Barnsbury Square, the home sits quietly behind mature trees and period townhouses. Here, within a sensitively reimaged industrial building – formerly a bookbinding warehouse – a contemporary apartment nods to its heritage.





The living spaces


On the upper floor, sunlight brightens tall white walls and smooth concrete floors, bouncing from floor-to-ceiling glass panels that run the length of the voluminous living space. At one end, a chef-grade kitchen pairs polished stainless steel with a stone-topped island. The rest is an open invitation to gather: a large dining table for ten, vibrant artwork, and a living area that feels equal parts gallery and home. A library on the level below offers space to pause or escape into the pages of a good book – a subtle nod to the building's literary past.







The rest is an open invitation to gather: a large dining table for ten, vibrant artwork, and a living area that feels equal parts gallery and home.

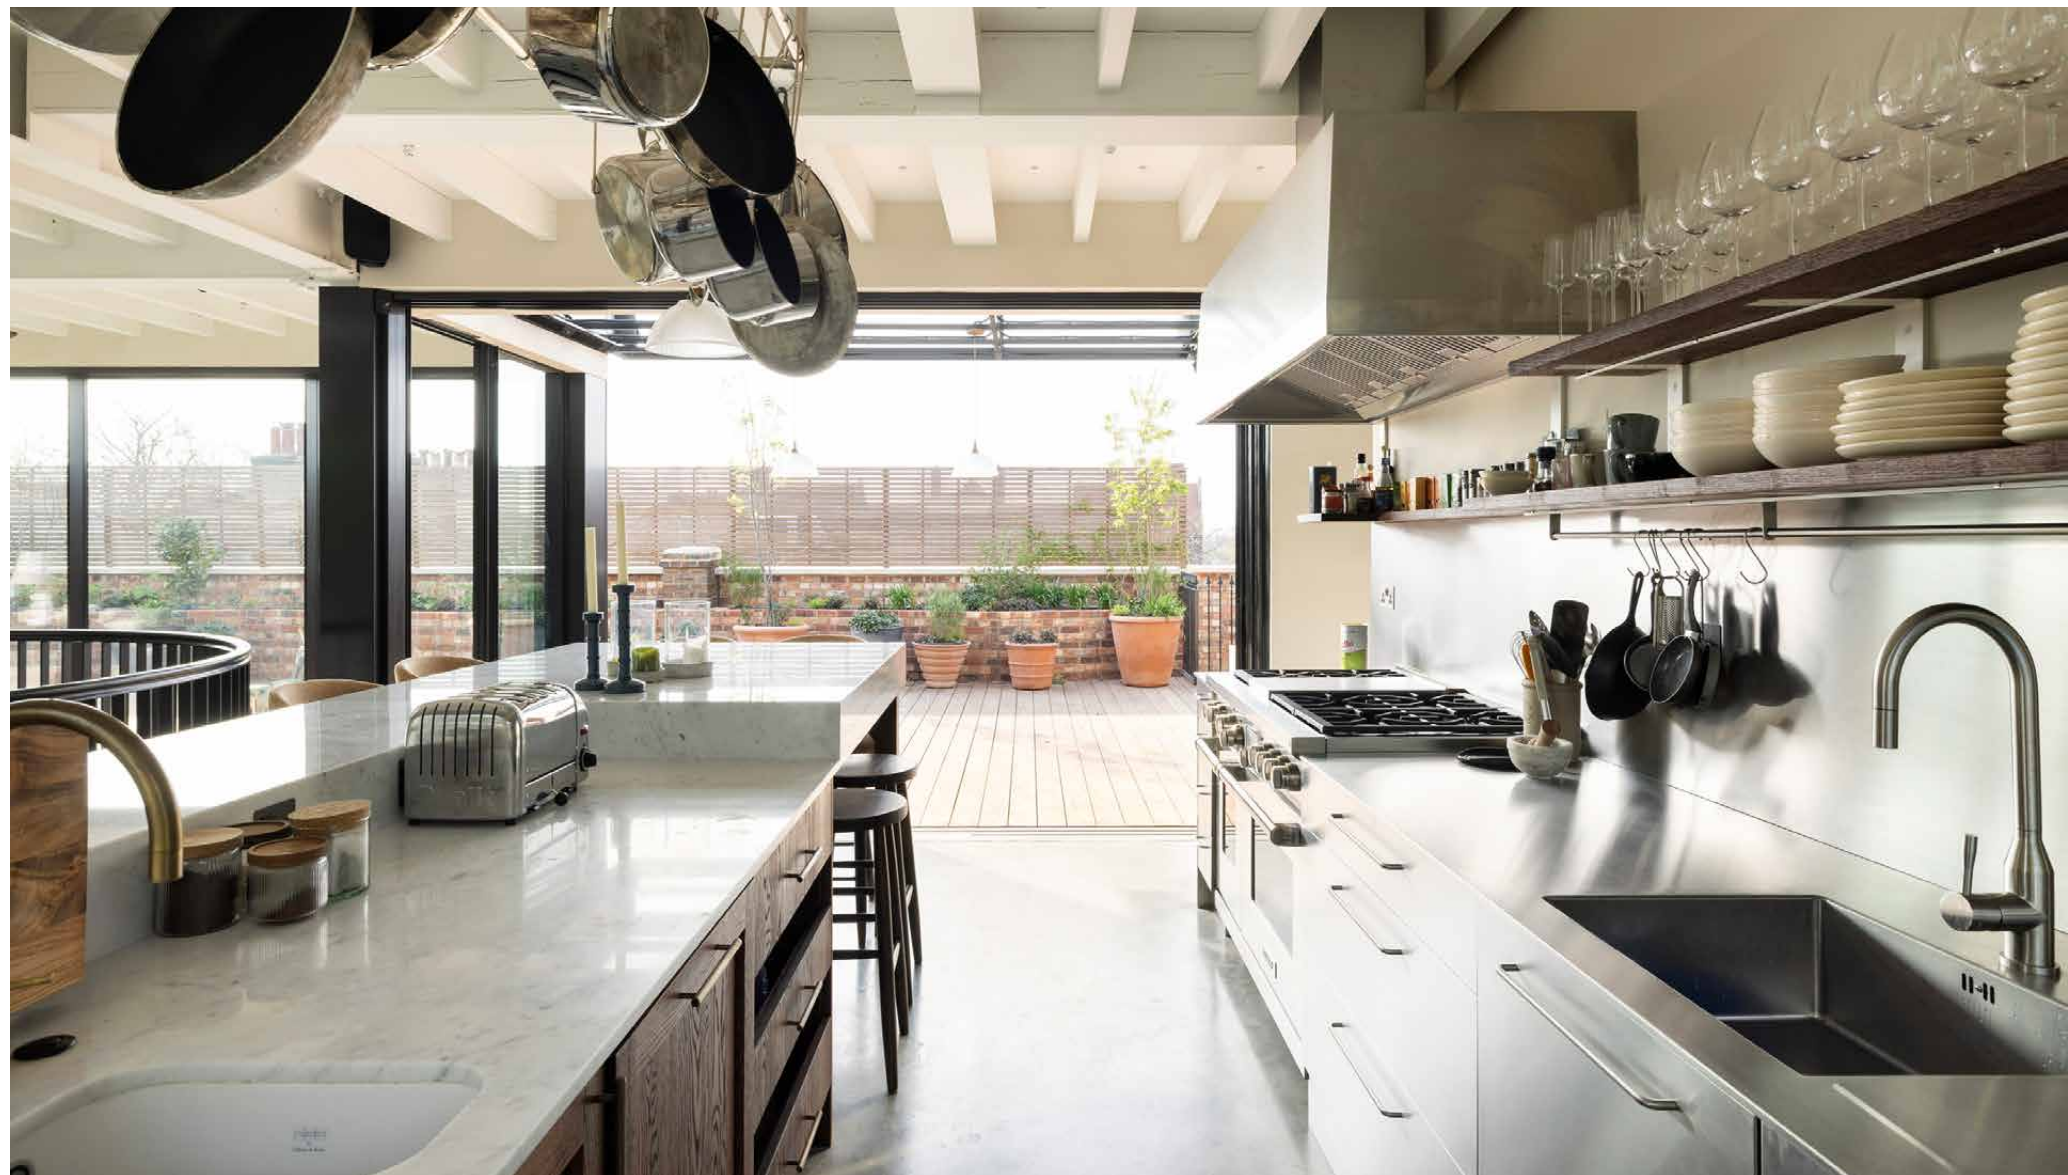









Bedrooms & bathrooms

Below, a sense of quiet takes over. The principal bedroom suite is refined yet restful, with dark wood underfoot and soft neutrals all around. Double doors open to a private balcony, while a glass-enclosed courtyard draws natural light down. A generous walk-in wardrobe leads to an en suite bathroom where a striking marble vanity takes centre stage—complimented with a freestanding tub and rainfall shower. Two further bedrooms, styled with an artistic eye, are served by en suite bathrooms, each with its own palette and personality. Also on this floor—a sauna and steam room for ultimate relaxation.





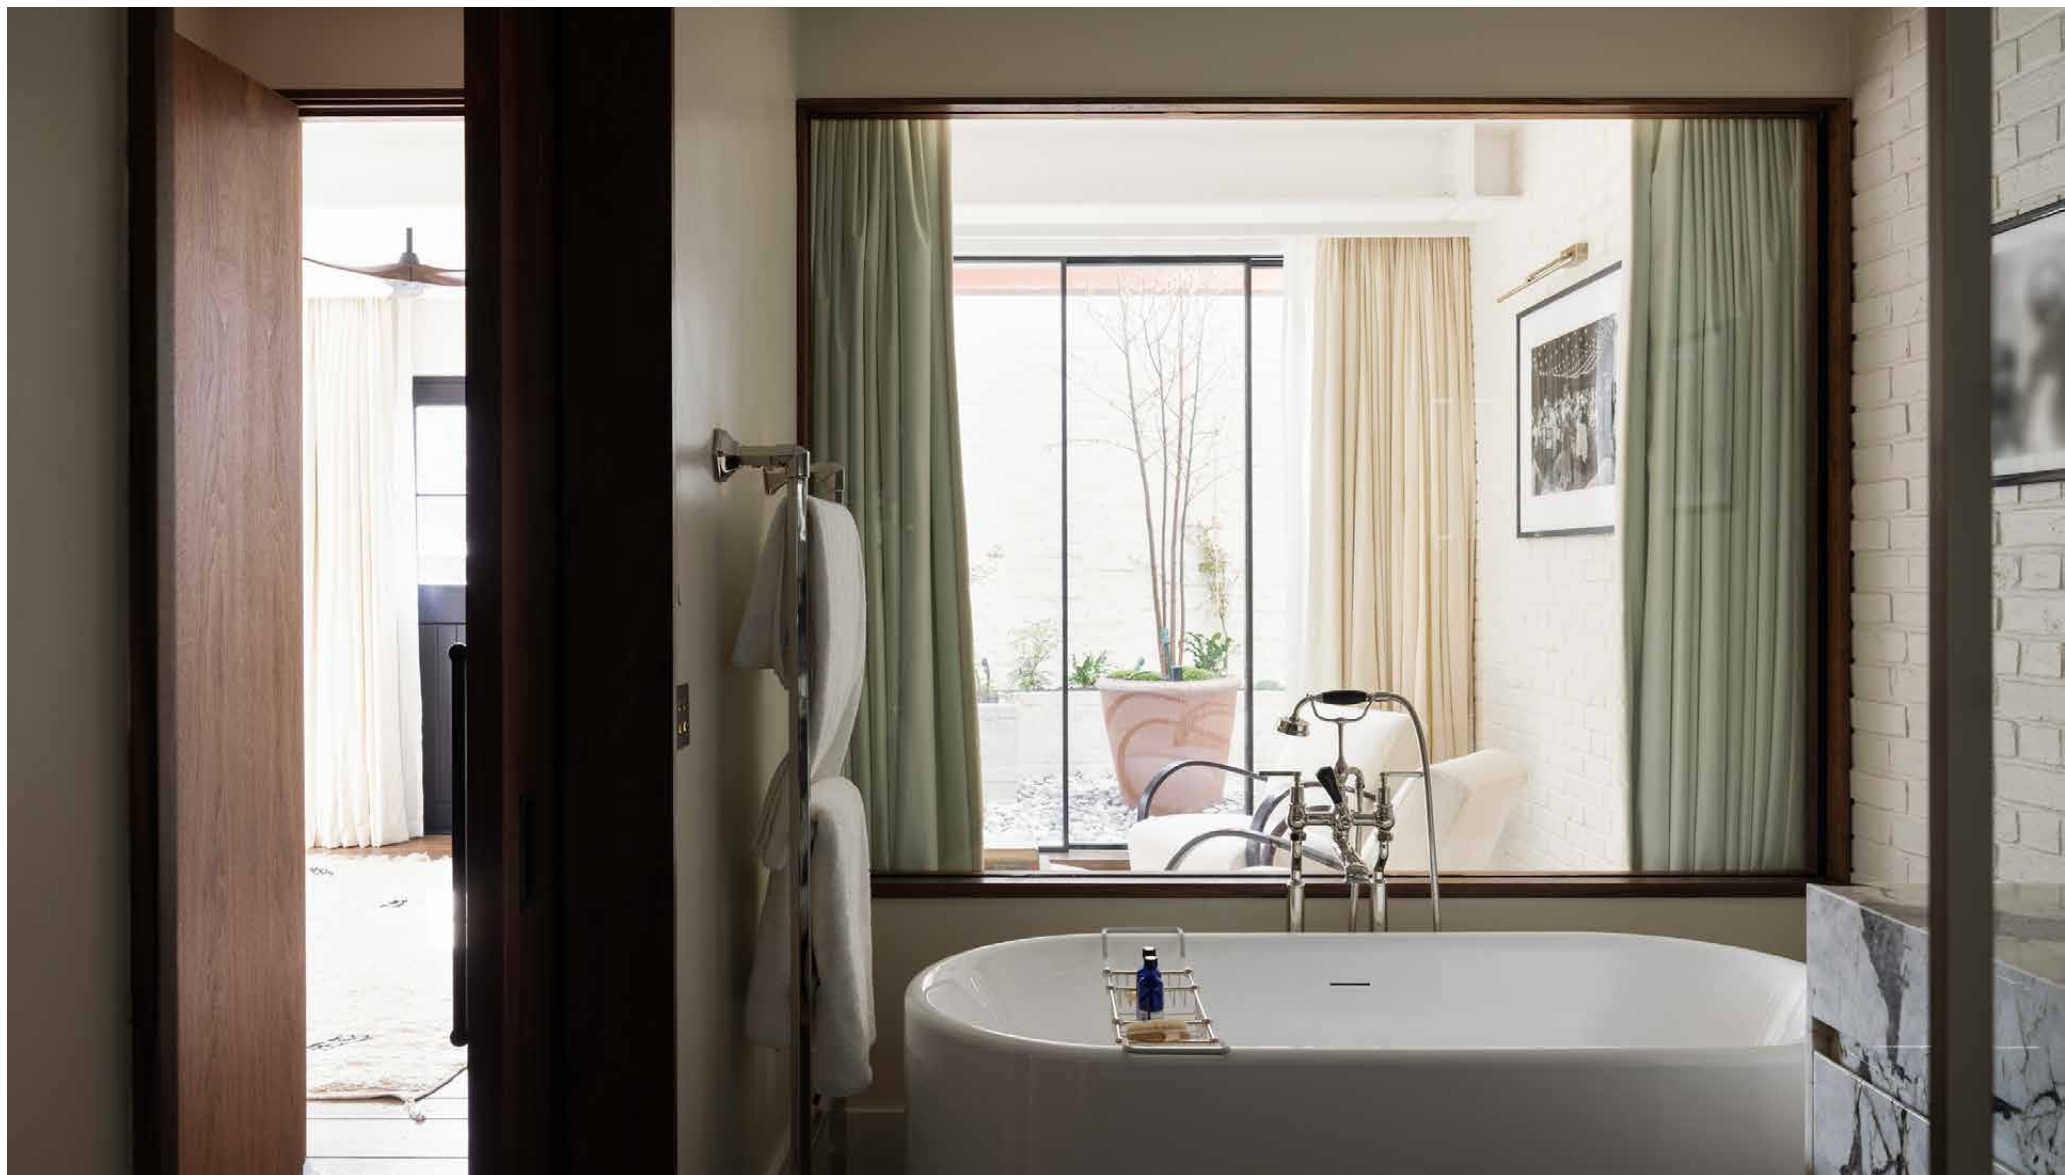

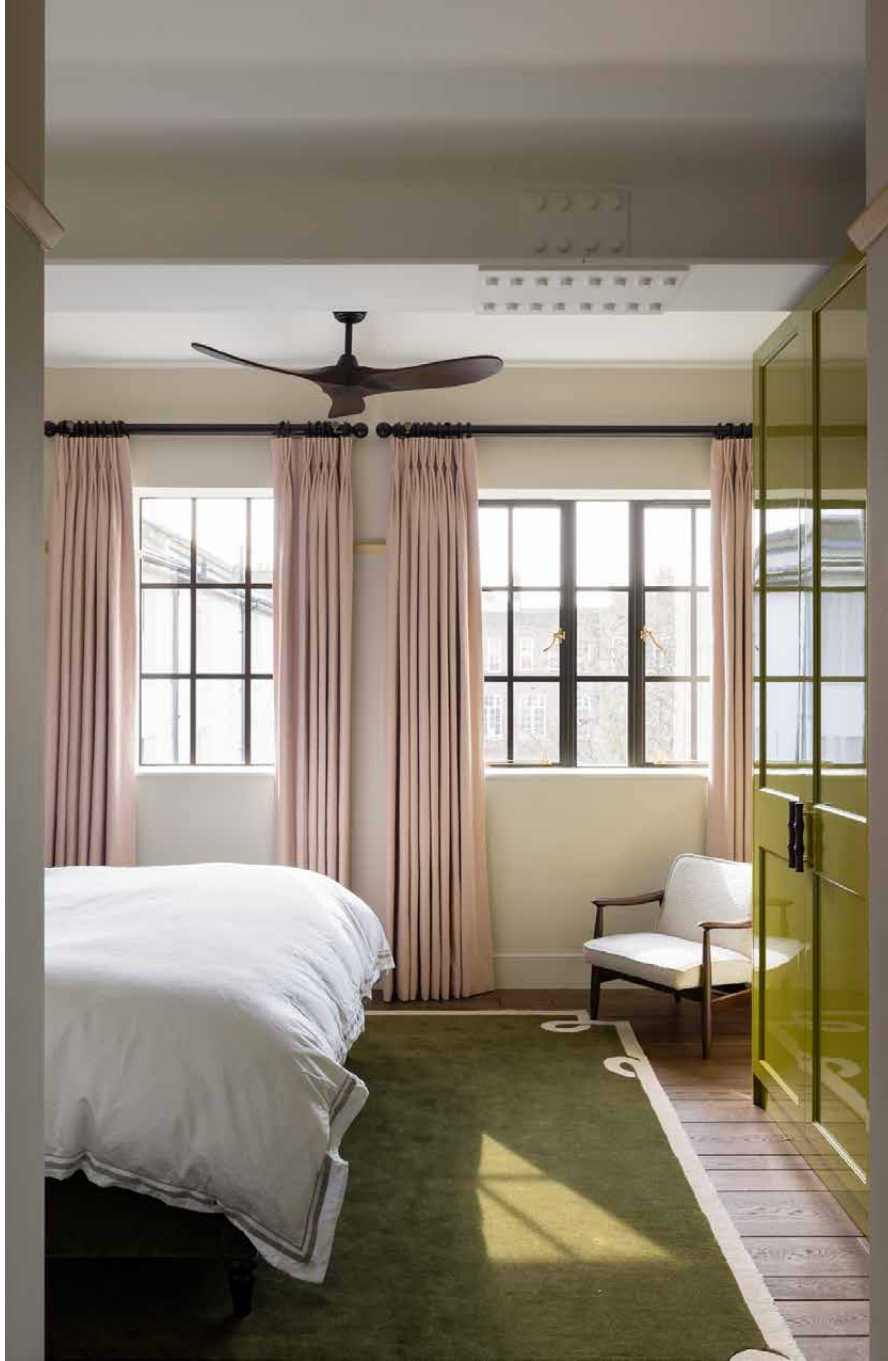




Design details

Designed with an inverted layout – bedrooms below, living spaces above – Barnsbury Square draws on an eclectic mix of influences. Hints of the Mediterranean meet moments of industrial minimalism, softened by bursts of playful colour and texture. At its centre, a sculptural spiral staircase draws the eye upward, a bold thread that connects the private sanctuary below to the social heart above.






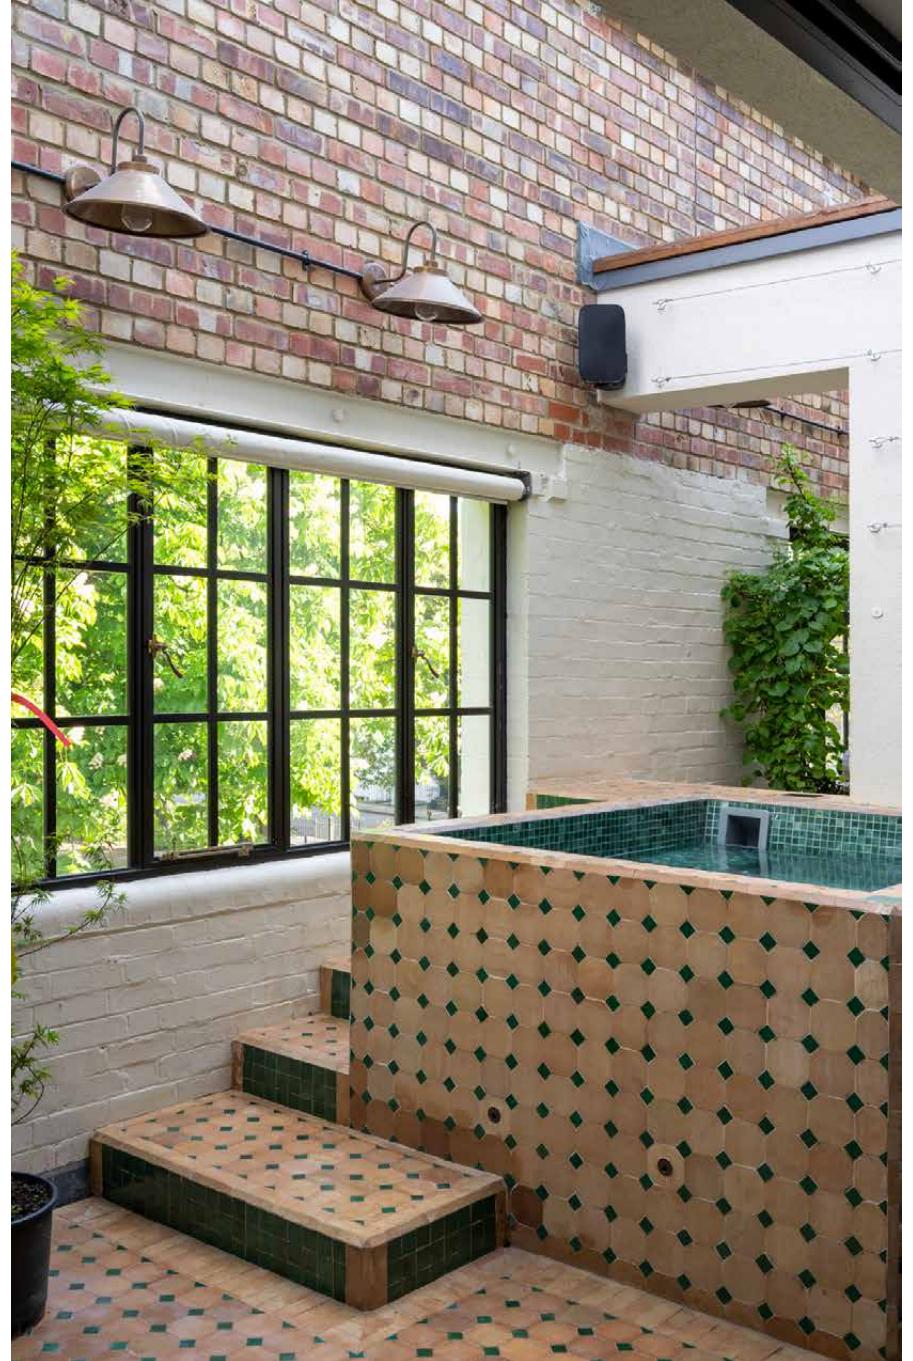

Outdoor spaces

On one side of the living space, arched glass doors open to the sky; on the other, sliding doors reveal a wraparound terrace bordered by lush planters and anchored by a wood-fired outdoor oven. Plus, a hot tub to spend evenings unwinding.

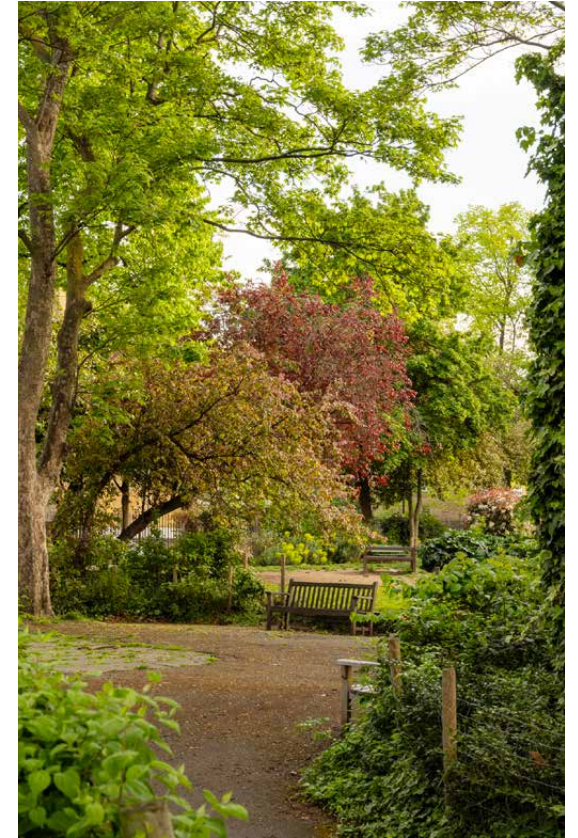




The neighbourhood

Tucked away on one of Islington's most picturesque garden squares, there's a true balance of tranquillity and vibrant city living here.

Nearby – a tapestry of leafy streets, Georgian terraces and independent charm. Step out and you're moments from the buzz of Upper Street, where a mix of restaurants, artisan cafés and boutique shops await. Browse Anthropologie, Whistles and Space NK for skincare, before stopping by acclaimed restaurant Ottolenghi. For a slower pace, stroll through the peaceful greenery of Barnard Park.




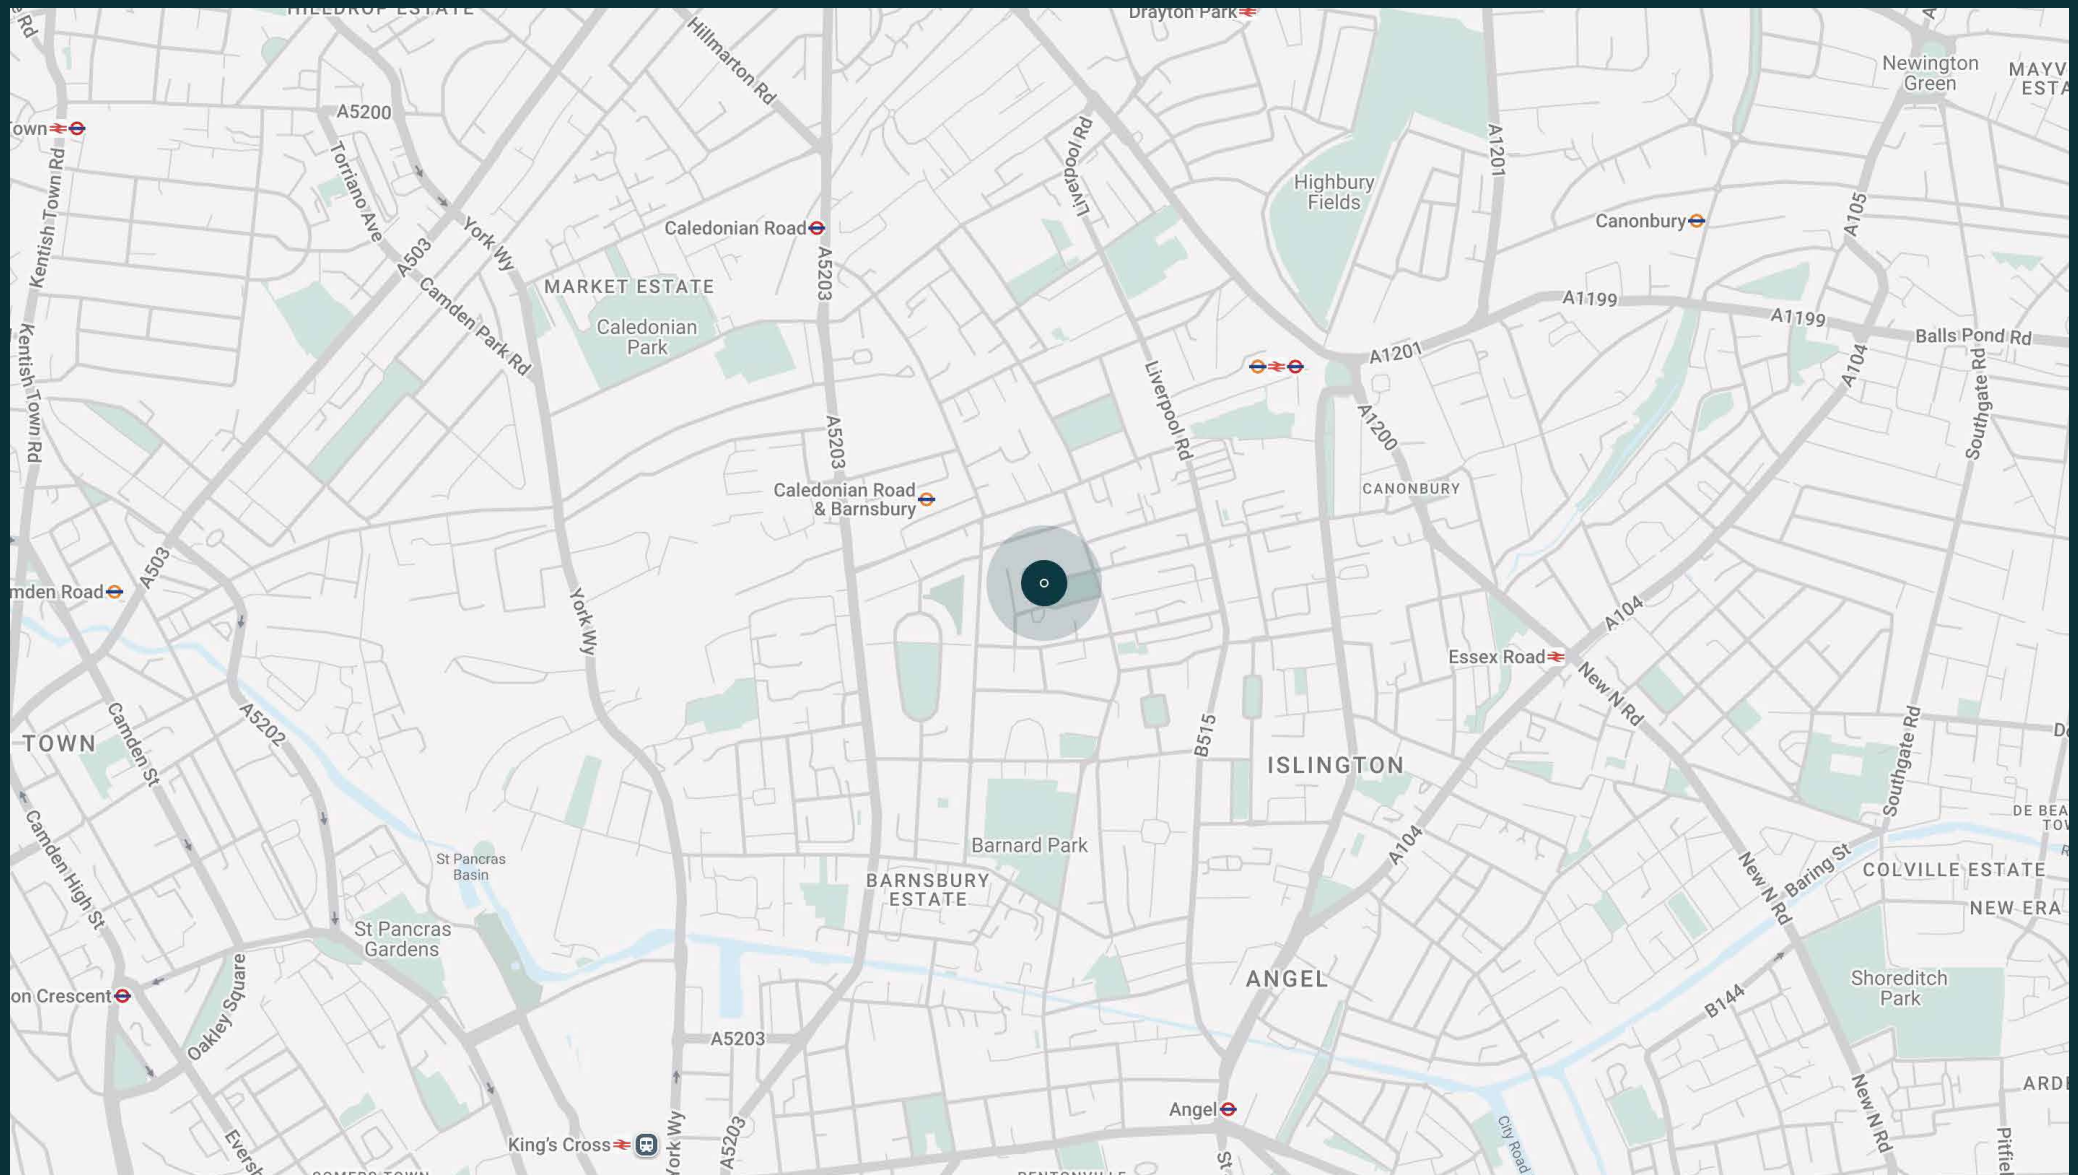

Property features

- Reimagined by Chris Dyson Architects
- Open-plan kitchen, dining and reception room
- Principal bedroom suite with dressing room
- Two further bedroom suites
- Sauna and steam room
- Snug
- Library
- Wine store
- Wraparound terrace with outdoor oven
- Courtyard with hot tub
- Spiral staircase

Approx. 318 sq m / 3,418 sq ft

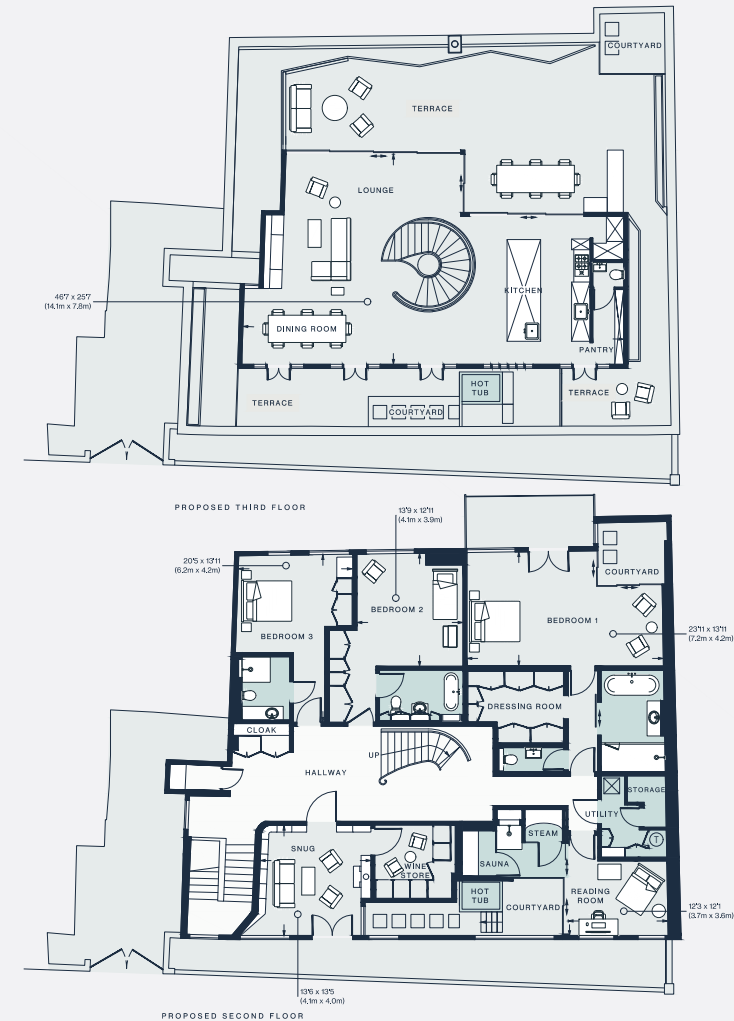

Approx. Gross Internal Area = 3,418 sq ft / 317.6 sq m

Floor plans are for illustrative purposes only and not to scale. Compliant with RICS code of measuring practice.

Guest & concierge services

Our concierge team are here to help guests settle in, seamlessly. Centre court tickets to Wimbledon, Premier League seats with the best views, Savile Row tailors on standby, or a private chef to cater to individual tastes – we aim to elevate every stay.

From the moment of booking with us, each guest has a single point of contact to finesse the details. Our statement spaces are just the starting point – to ensure everyone feels at home, our rates include:

-
- Weekly housekeeping
 - Flexible check-in/out
 - Luxury linens and Bamford toiletries
 - Legal compliance on all our homes
 - A personal welcome and arrival essentials
 - Unlimited access to guest services and tailored experiences
 - Professional inventory inspection before and after every stay
 - Access to a curated portfolio of sole agency properties





Please get in touch if you have any questions
or require any further information.

hello@domusstay.com

+44 (0)20 8168 8880

The property particulars are a guide not statements. Descriptions, photographs, and plans are for guidance only. The Property is offered "subject to contract and references". No warranties, representations, License or Tenancy is given by Domus Stay. Our full disclaimer together with trading names and our Privacy Policy is shown on our website

© Domus Stay 2025. All rights reserved.

