

domus  
stay.


---

# Broomhouse Road

FULHAM

5 Bedrooms, 4 Bathrooms  
For 10 guests

---

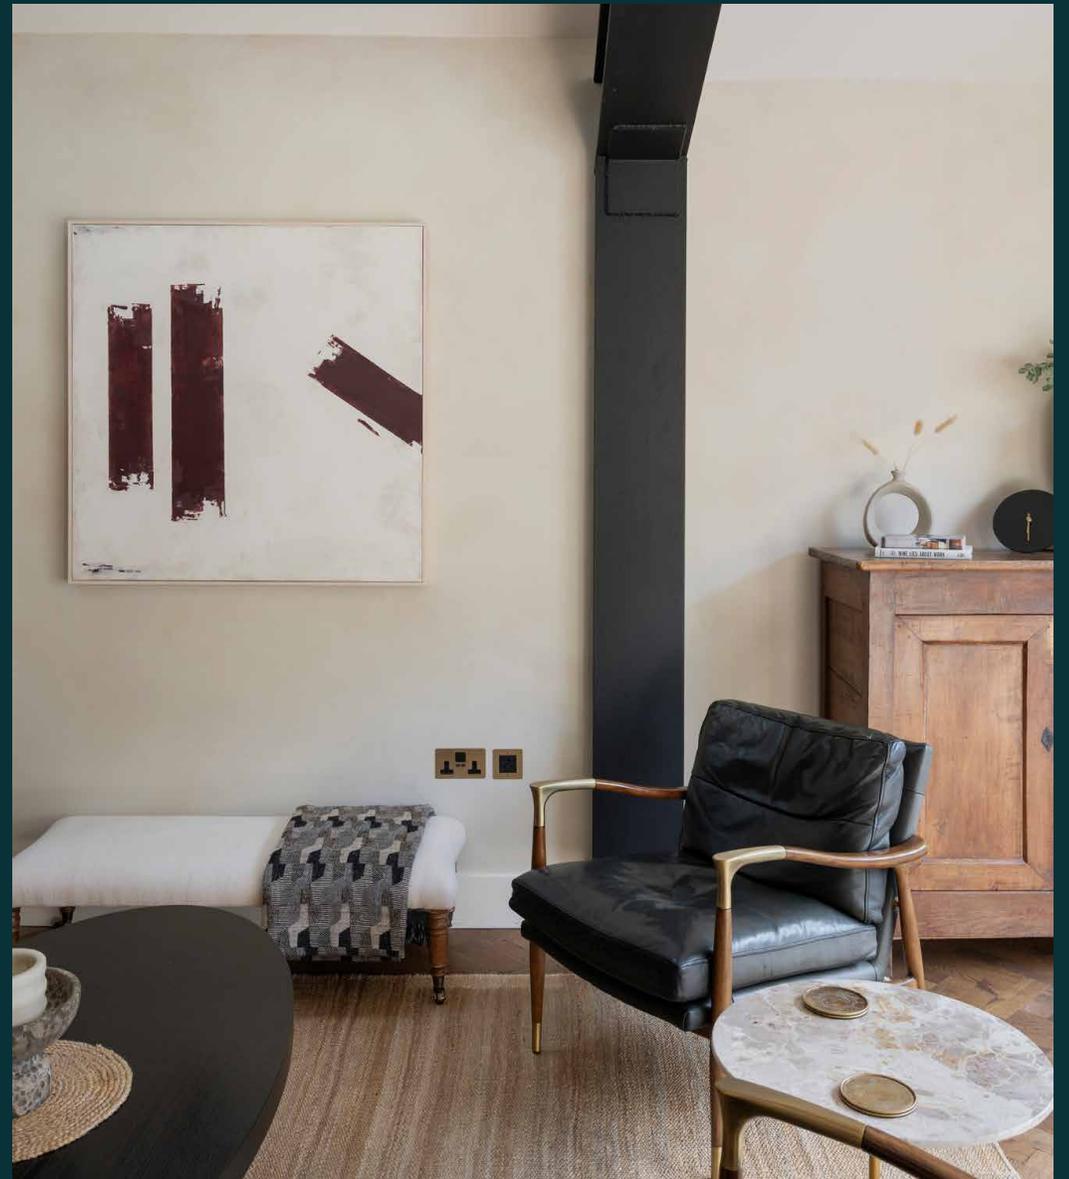




An interior-designed family home with rustic sensibility. This five-bedroom house is set up for sociable living.

Rooted in the vision of design studio Run For The Hills, this home reworks a classic London footprint with a grounded feel. Oak, antique brass and vintage references run throughout, bringing texture and depth to spaces designed for gathering. Across multiple levels, there's an emphasis on flexibility – from social open-plan zones to quieter corners for work, film nights or switching off.



## The living spaces

Crittall glazing frames views into the kitchen, designed with rustic notes and room to congregate. A generous island is the anchor here – finished with leathered granite and bar seating – ready for informal occasions or evenings with a private chef. Full oak cabinetry and antique brass hardware keep the palette warm and tactile; opposite, a banquette-lined dining nook offers a relaxed setting for sociable meals.

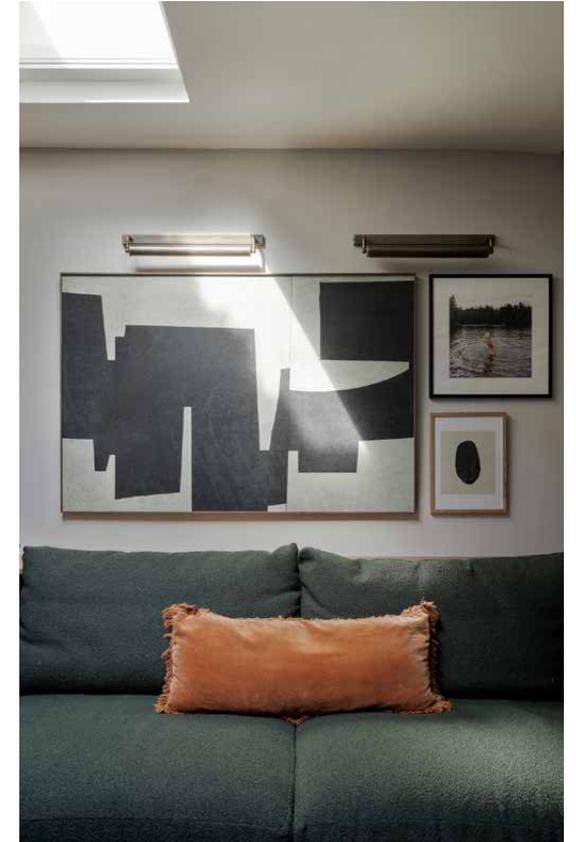












Earthy and relaxed, the reception room is arranged for year-round use: slow mornings with the garden in view and evenings settled into the bespoke sofa. A more playful setting is found downstairs, where a cinema room, bar and a tucked-away creative nook await.





## Outdoor space


Accessed via bifolding doors from the reception room, a landscaped patio garden is private and pristine. It's perfectly placed for summer afternoons, with lounge seating and a Big Green Egg barbecue.

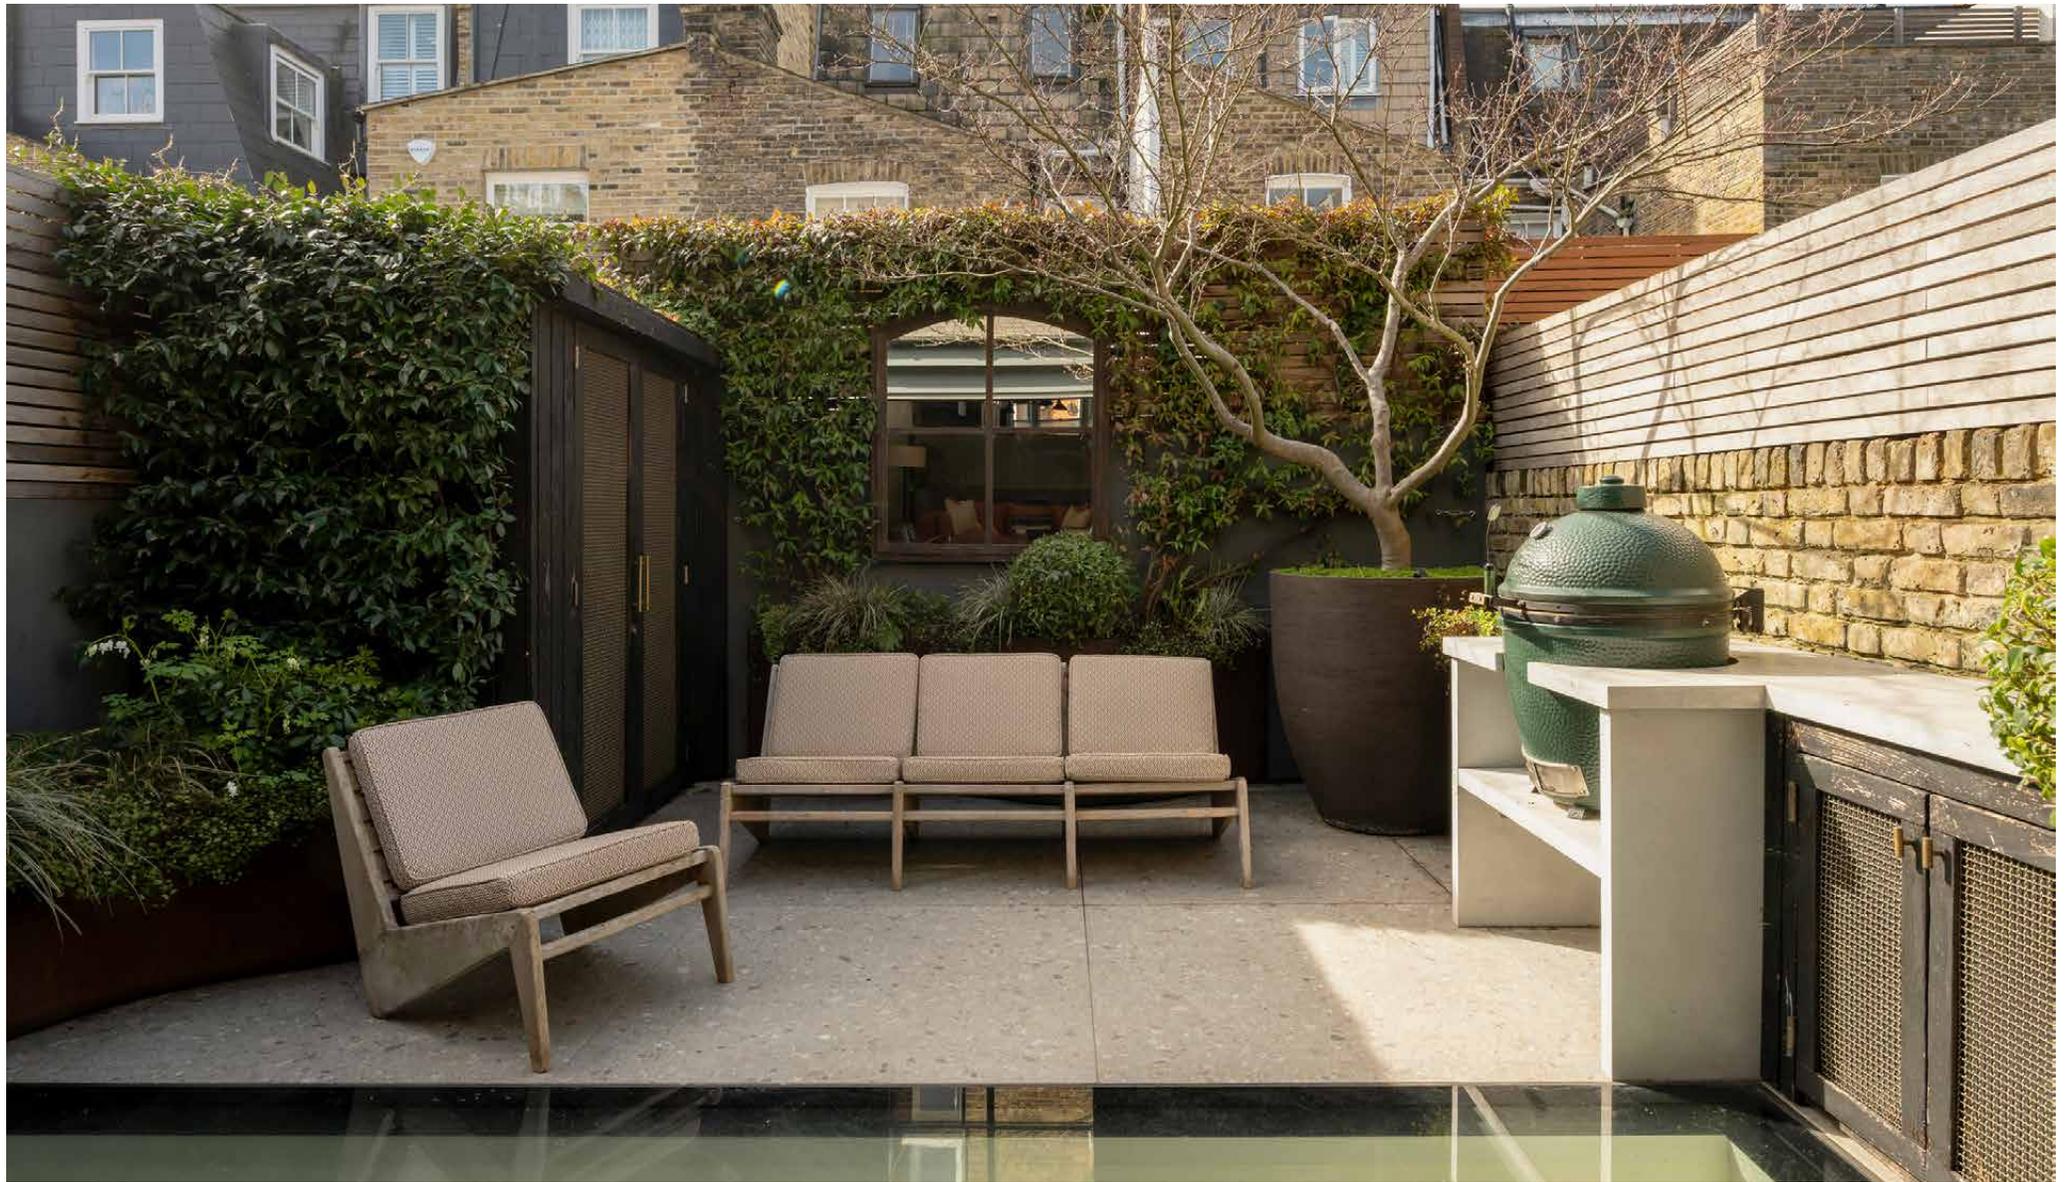




## Bedrooms & bathrooms


Upstairs, the principal suite feels calm and contained. A deeper palette is balanced by large Victorian windows; an entire wall of integrated wardrobes ensures plenty of storage space. Its en suite bathroom is bright and spacious, centred around a freestanding bathtub and separate rainfall shower. Three further bedrooms occupy the top floor, sharing a family bathroom, with one benefiting from its own en suite. A fifth and final bedroom sits on the lower ground level, a versatile set-up that's interchangeable as a gym – note the en suite bathroom and lightwell patio.

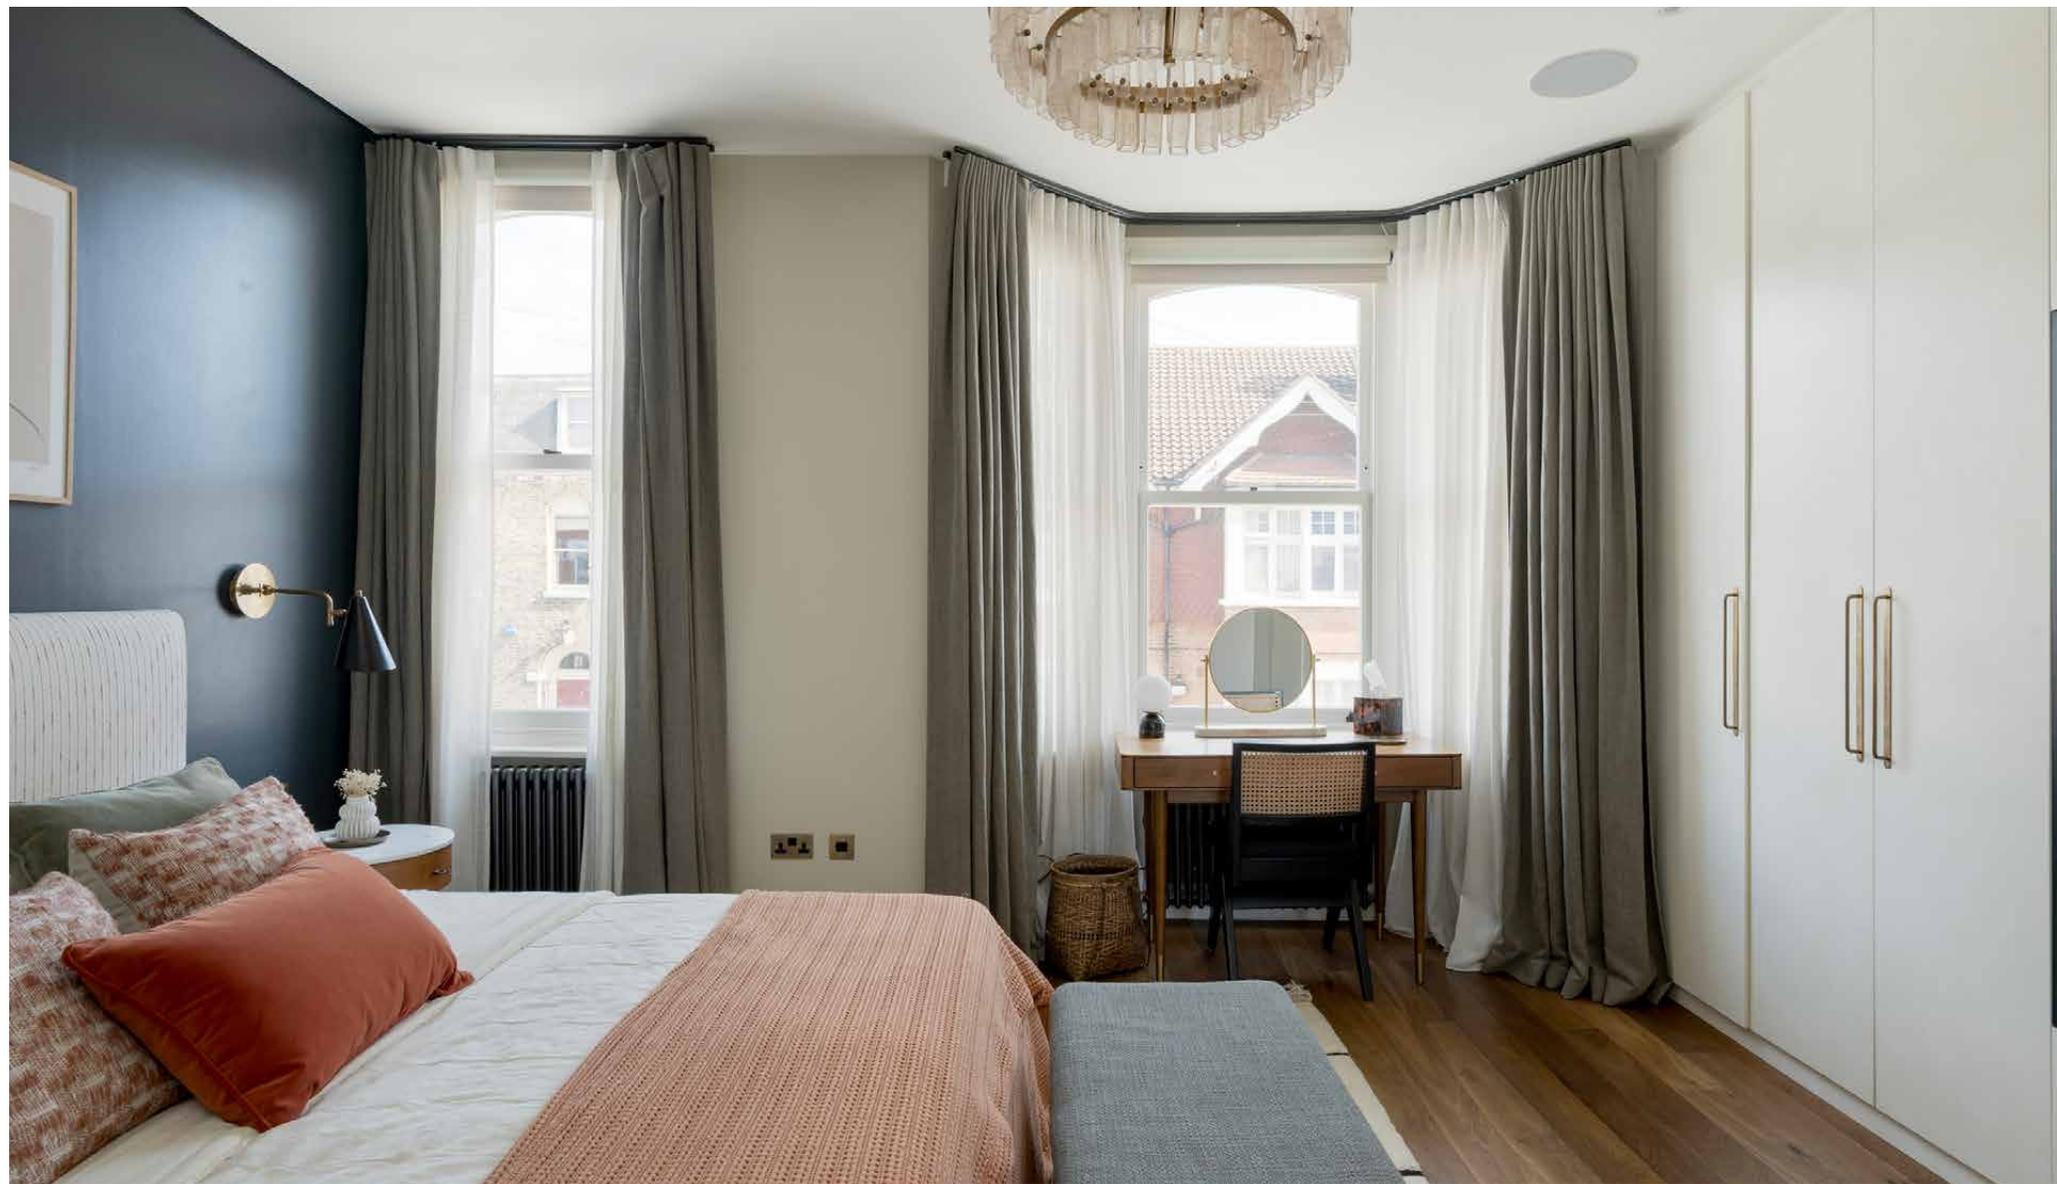





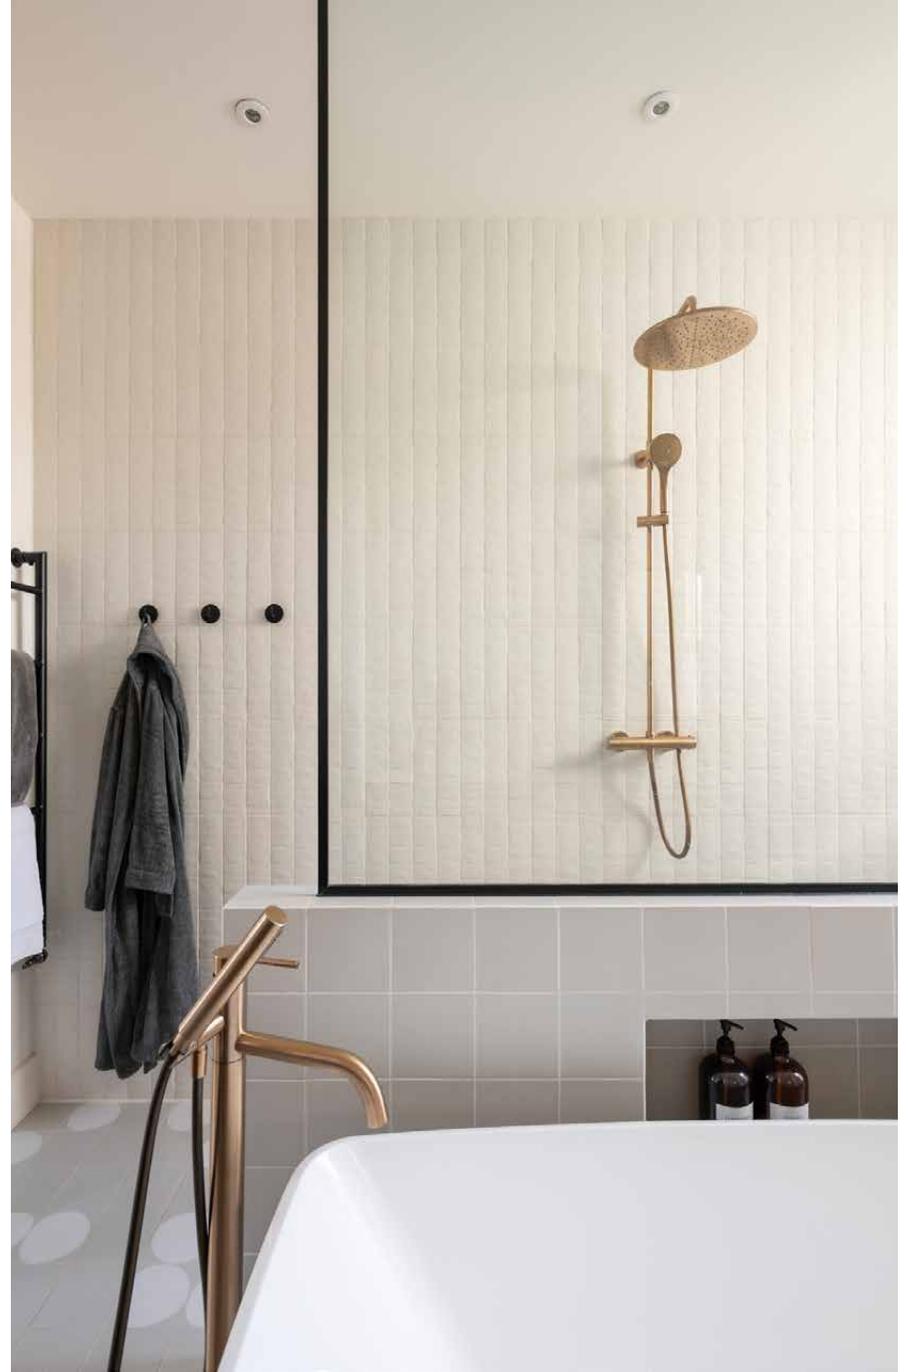



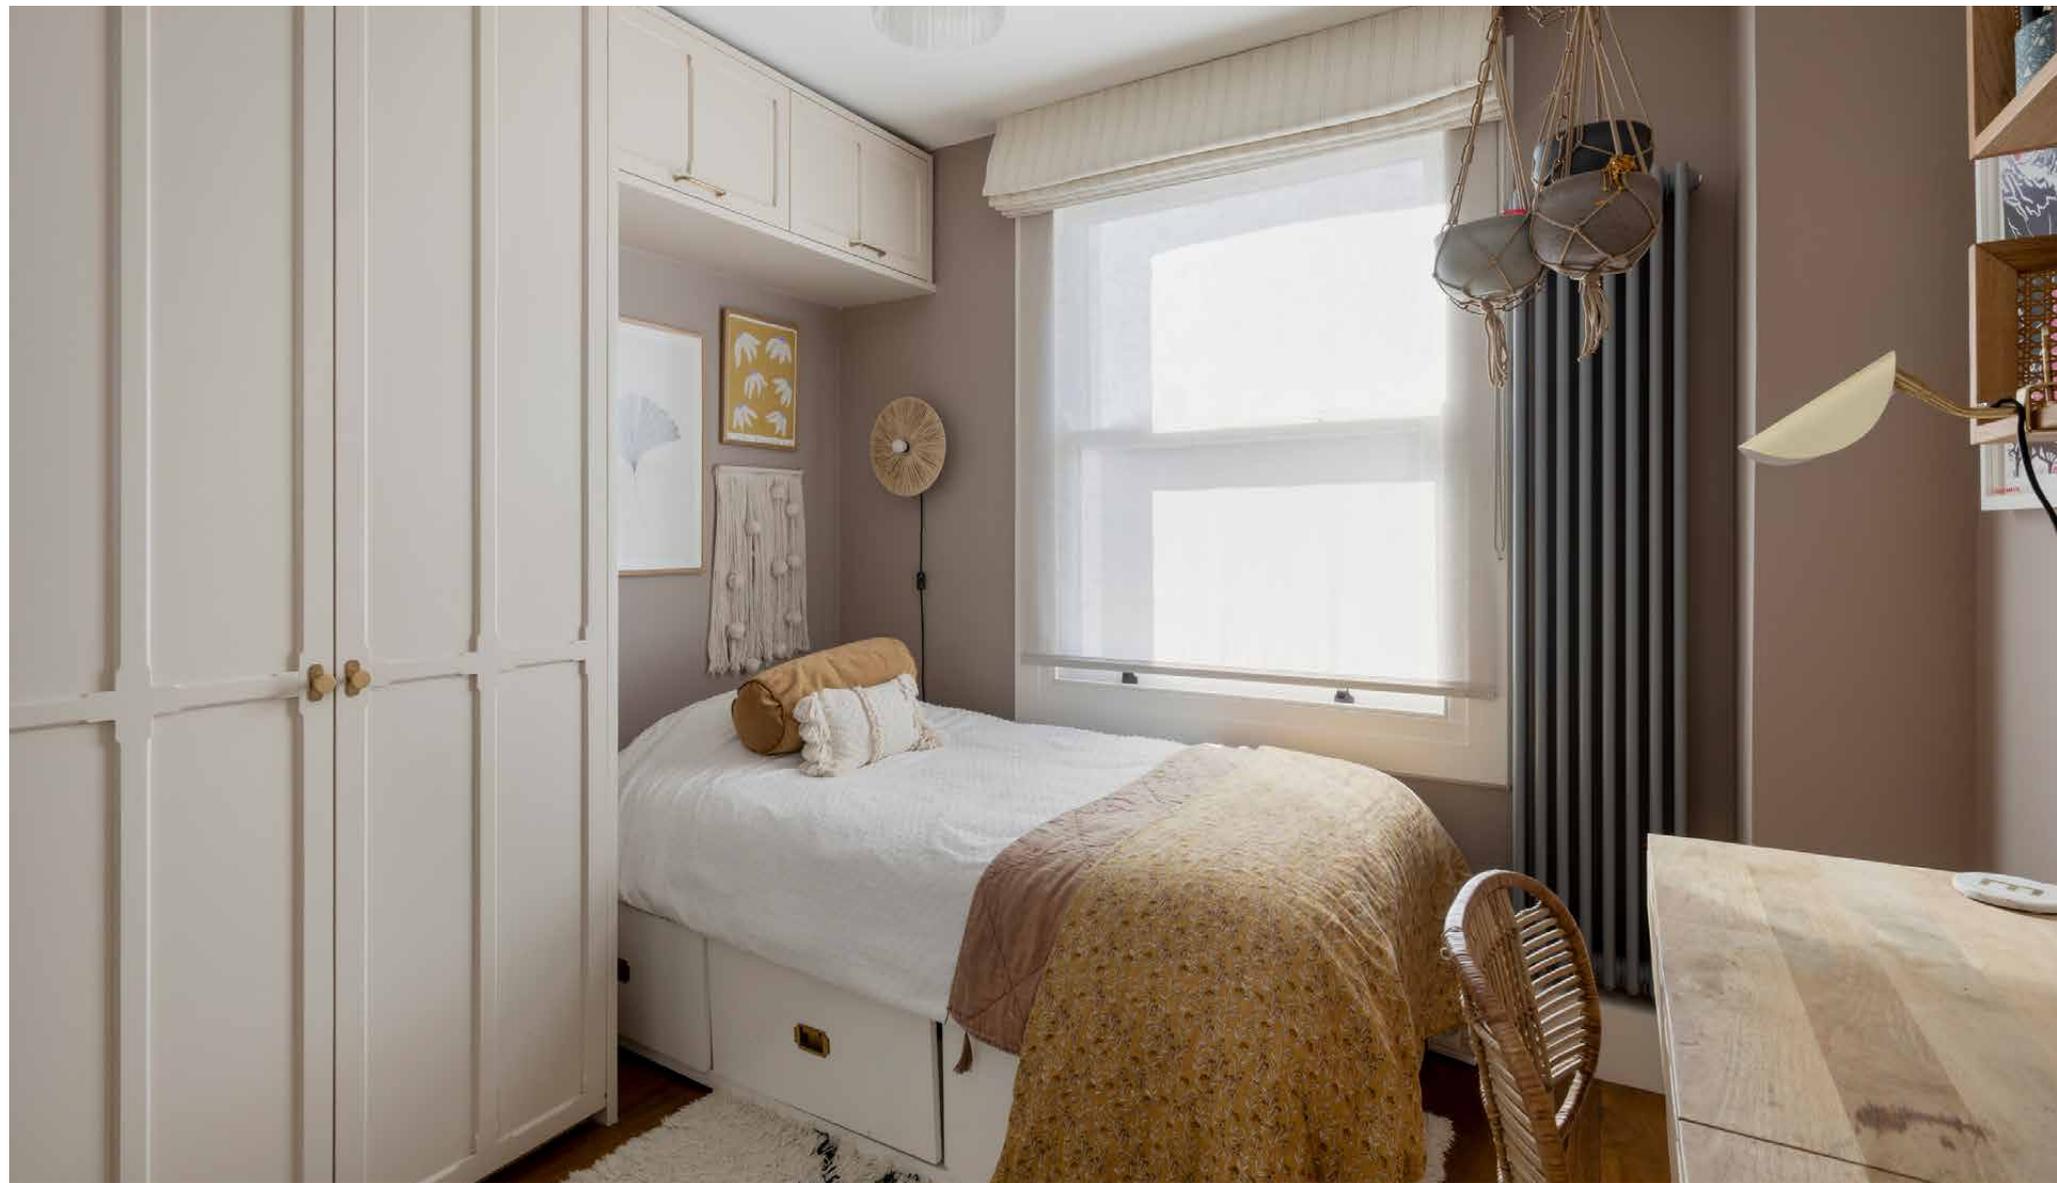


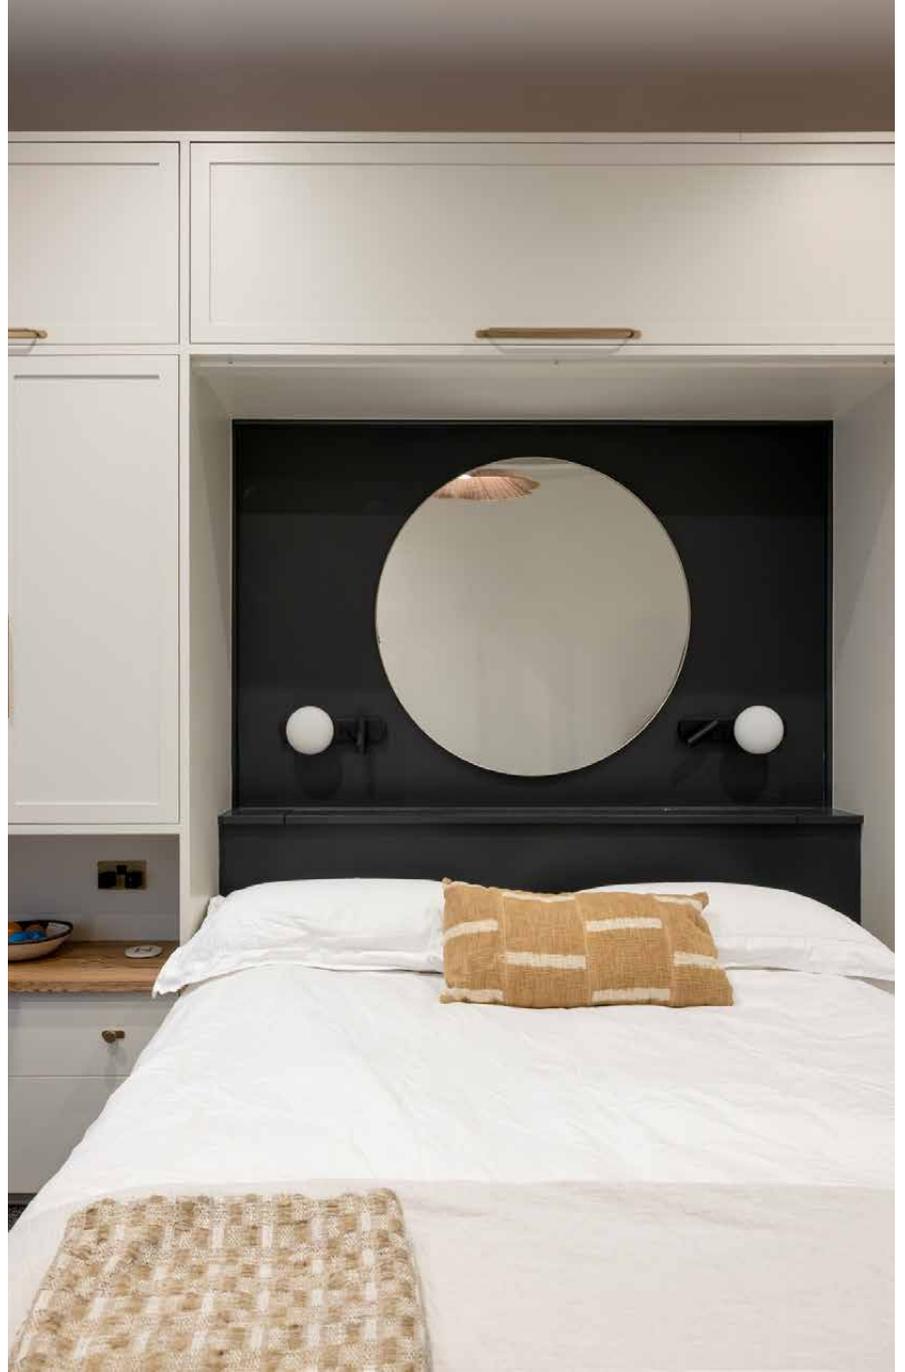


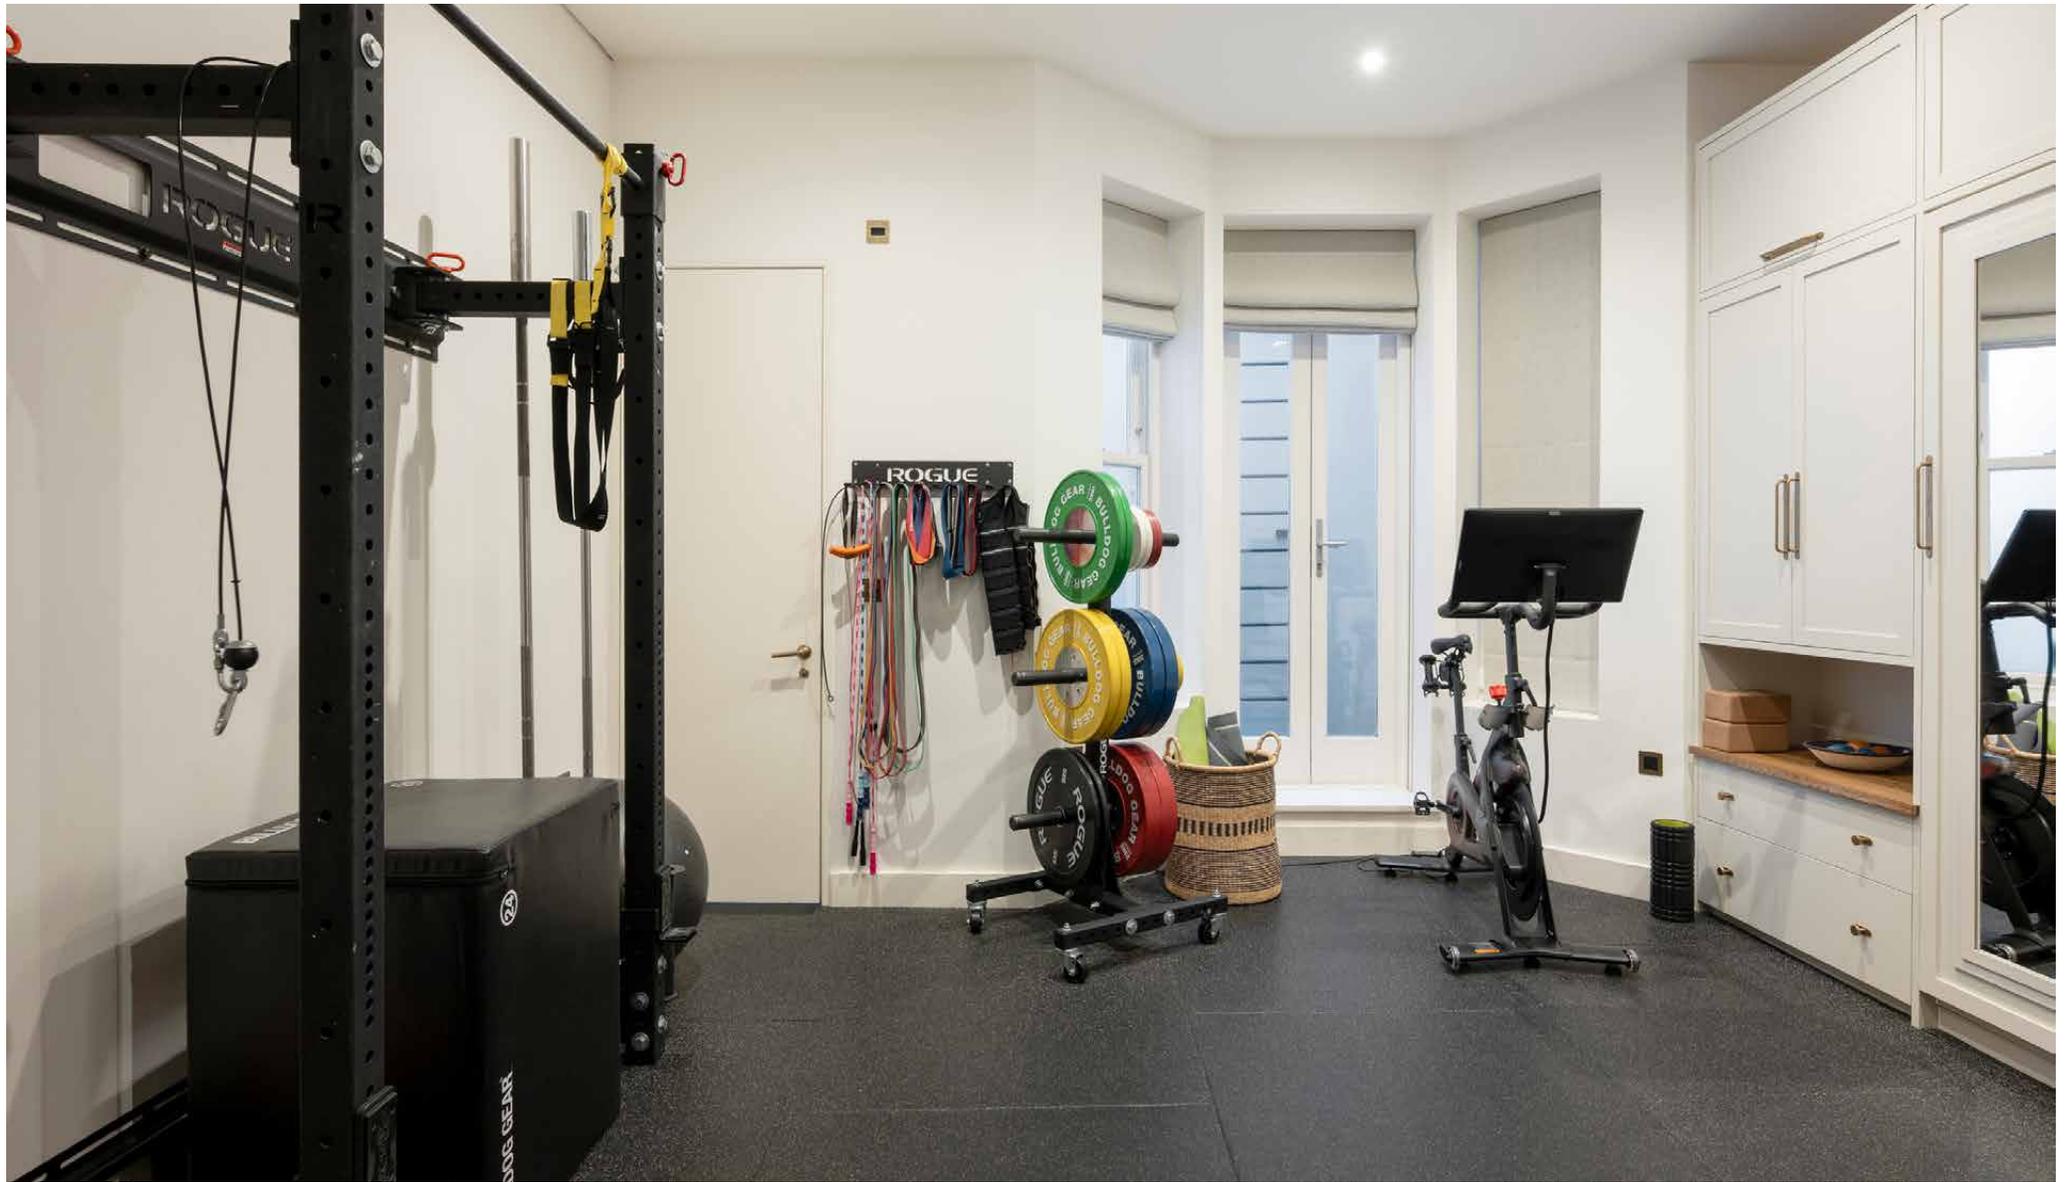

# The neighbourhood

Moments from the river and surrounded by green space, Broomhouse Road offers a slower pace without losing connection to the city. Take your pick of leafy green spaces to explore, from Imperial Park and South Park – complete with netball, tennis and basketball courts – to the nearby Hurlingham Club. For creative inspiration, check out the showrooms at The Design Centre at Chelsea Harbour and refuel with pastries from French deli Chanteroy. Wander up to New King's Road for brunch at Hally's or pick up supplies from Bayley & Sage. End the day with a drink at Duke on the Green.

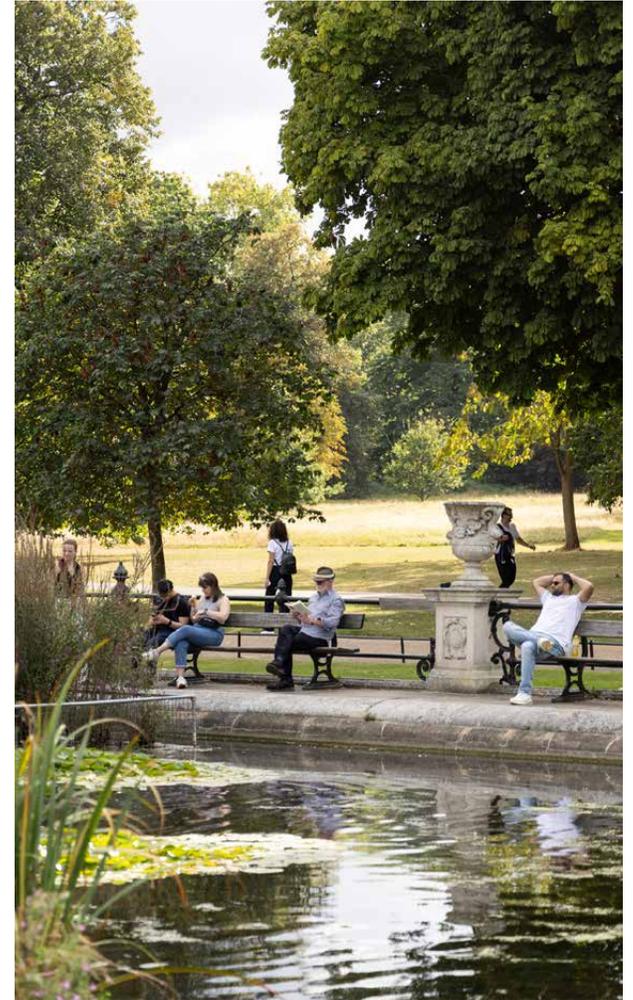

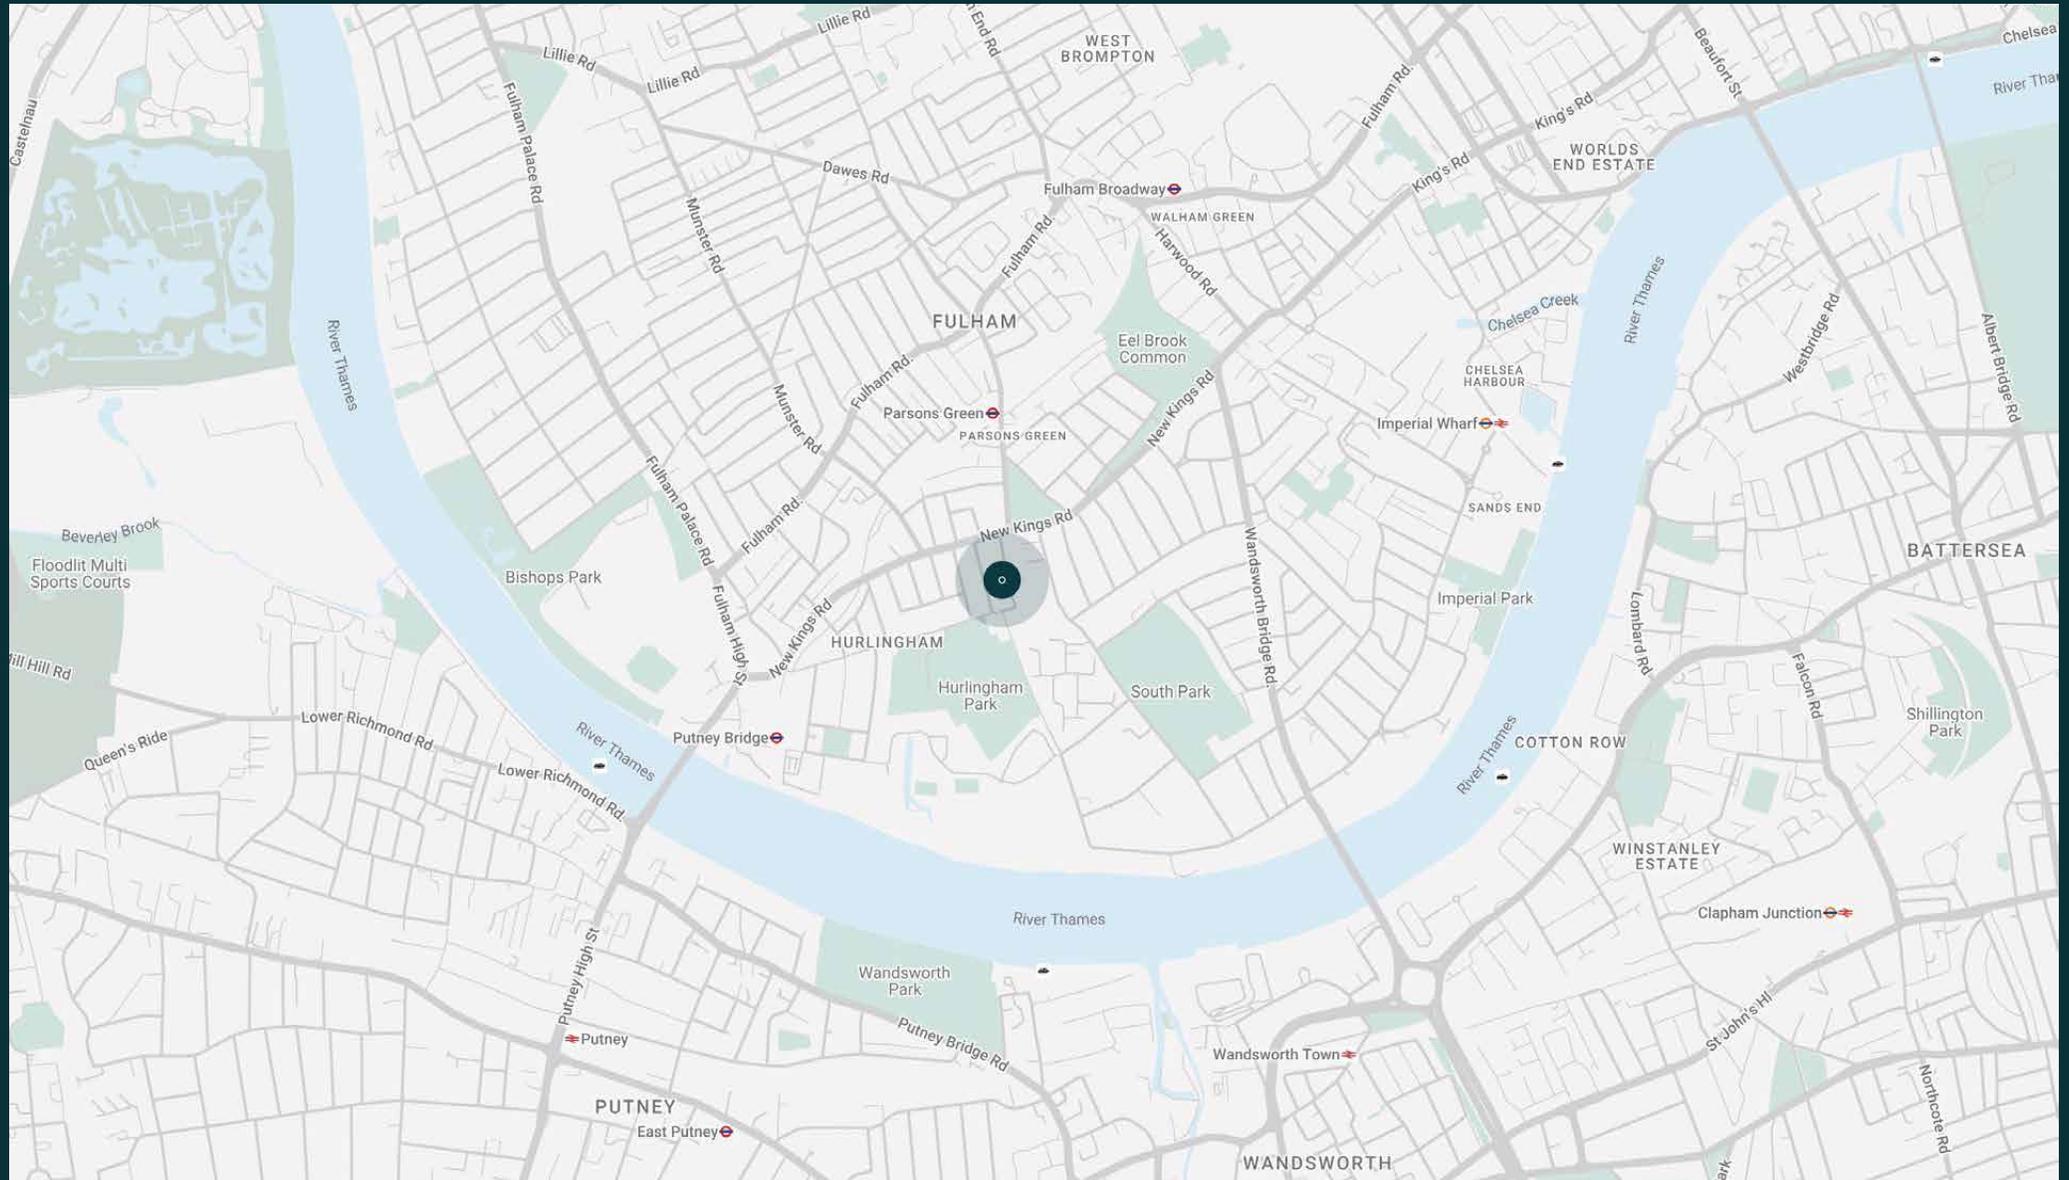

# Property features

- Interior design by Run For The Hills
- Contemporary kitchen
- Open-plan dining and reception room
- Cinema room and bar
- Principal bedroom suite
- Guest bedroom suite
- Two further bedrooms
- Flexible home gym/bedroom suite
- Private study
- Landscaped garden and patio

Approx. 2,874 sq ft / 267 sq m



Approx. Gross Internal Area = 2,874 sq ft / 267 sq m

Floor plans are for illustrative purposes only and not to scale. Compliant with RICS code of measuring practice. Prepared for Domus Stay. Copyright © All Rights Reserved.

# Guest & concierge services

Our concierge team are here to help guests settle in, seamlessly. Centre court tickets to Wimbledon, Premier League seats with the best views, Savile Row tailors on standby, or a private chef to cater to individual tastes – we aim to elevate every stay.

From the moment of booking with us, each guest has a single point of contact to finesse the details. Our statement spaces are just the starting point – to ensure everyone feels at home, our rates include:

- Weekly housekeeping
- Flexible check-in/out
- Luxury linens and Bamford toiletries
- Legal compliance on all our homes
- A personal welcome and arrival essentials
- Unlimited access to guest services and tailored experiences
- Professional inventory inspection before and after every stay
- Access to a curated portfolio of sole agency properties



# domus stay.

Please get in touch if you have any questions  
or require any further information.

[hello@domusstay.com](mailto:hello@domusstay.com)

+44 (0)20 8168 8880

The property particulars are a guide not statements. Descriptions, photographs, and plans are for guidance only. The Property is offered "subject to contract and references". No warranties, representations, License or Tenancy is given by Domus Stay. Our full disclaimer together with trading names and our Privacy Policy is shown on our website

© Domus Stay 2025. All rights reserved.

