

domus  
stay.

---

# Broughton Road

CHELSEA

4 Bedrooms, 4 Bathrooms  
For 9 guests


---





A landmark building transformed; this cleverly designed home to rent takes city living to another level.

Set within the historic Loud & Western Laundry, a commercial laundry house that formerly served Fulham, this holiday home's impressive façade is a patchwork of vibrant tiles. Inside, palatial proportions and industrial bones are reimagined with a modern eye.

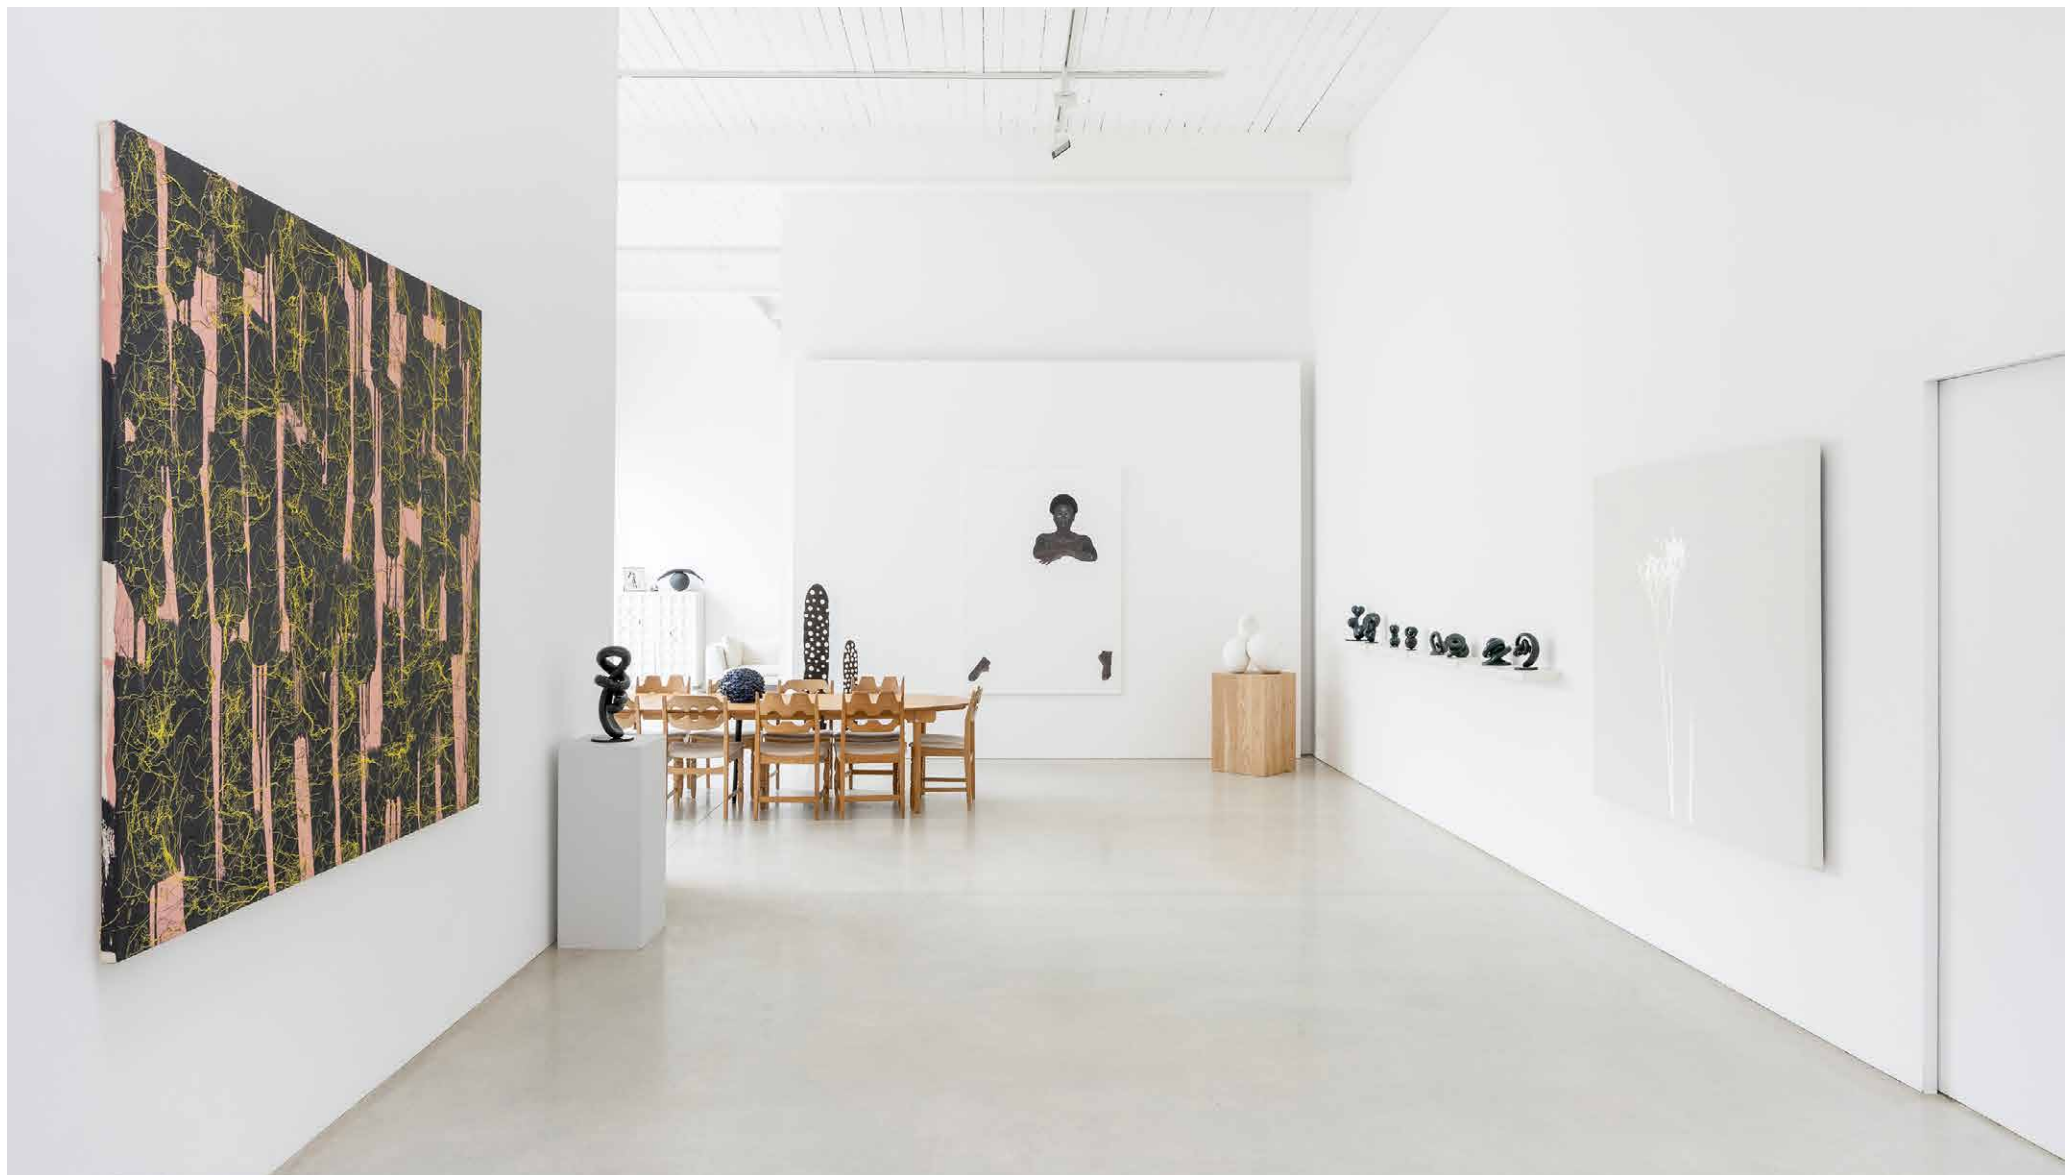





# Living spaces

Past a brick-clad entrance, smooth concrete floors unify an impressive social setting. A partition wall establishes two distinct zones – one is centred around a grand ten-seat table, the other set up for kicking back on the plush cream sofas. When conversation wanes, inspiration comes in the form of striking sculptures and eye-catching artwork.


Set apart, a minimalist kitchen caters for any eventuality. Keen chefs can make use of stainless-steel countertops and a large wooden island while onlookers can observe from the breakfast table. On the top level, an additional living room affords space to spread out.

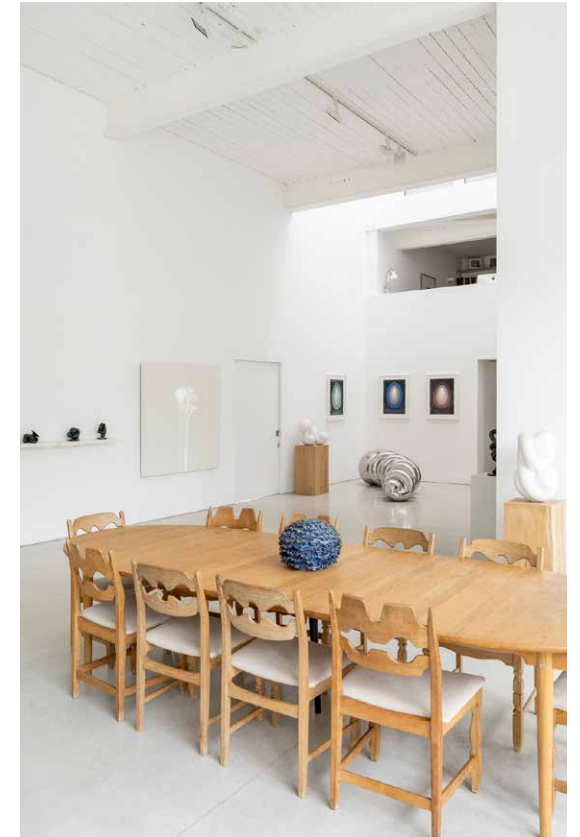



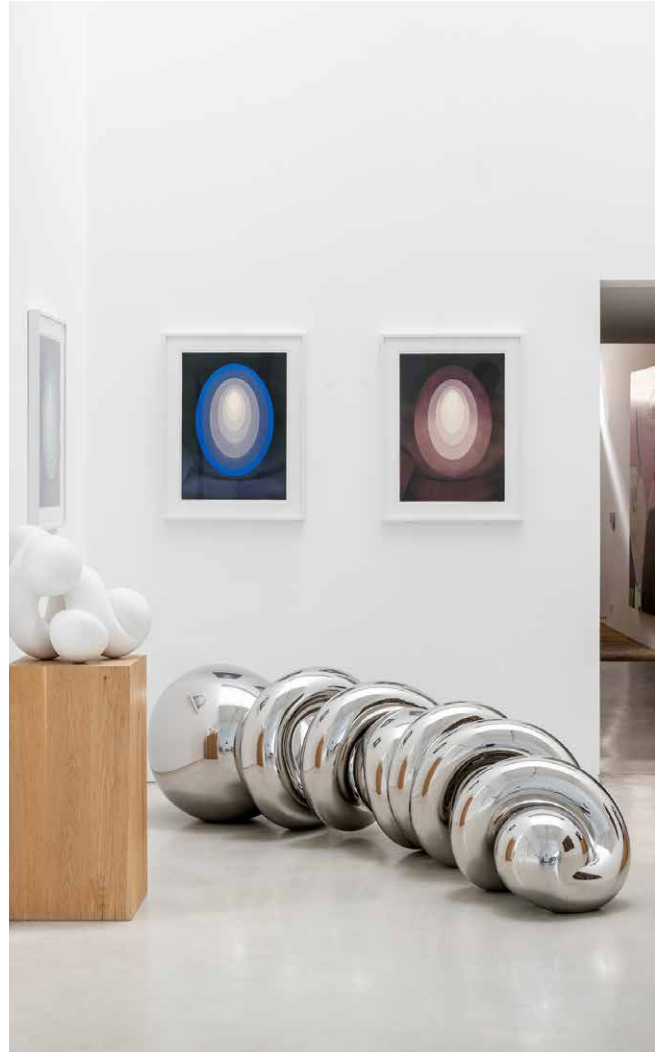




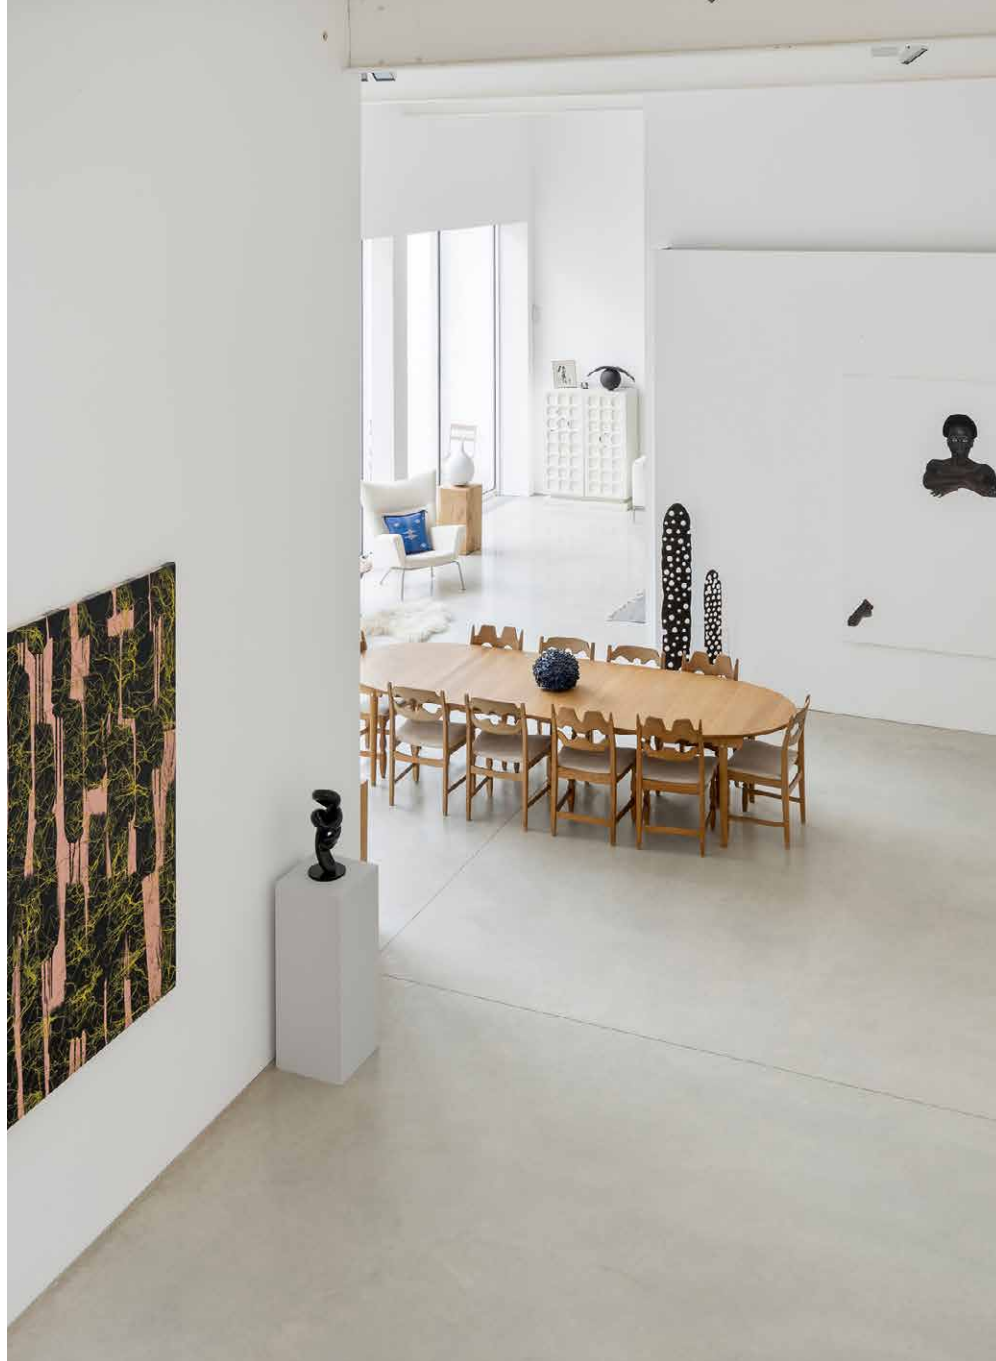

“A partition wall establishes two distinct zones – one is centred around a grand ten-seat table, the other set up for kicking back on the plush cream sofas.





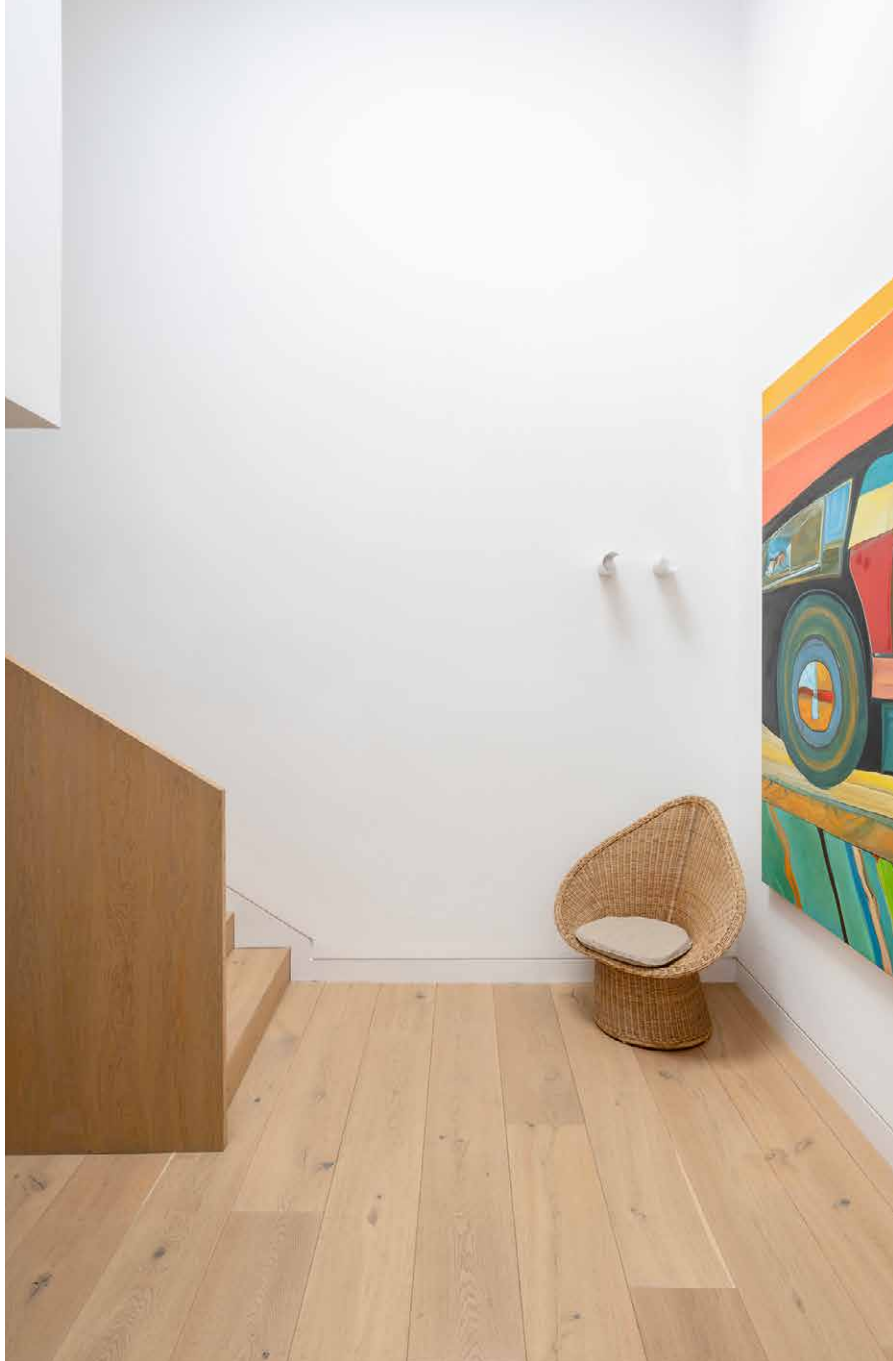





## Bedrooms & Bathrooms


Spread across the home's first floor, four bedrooms are bright in design. A vaulted ceiling draws light through the spacious principal suite, all tactile textures and pared-back tones. Its en suite bathroom is similarly soothing, kitted out with a freestanding tub, rainfall shower and dual vanity. Wooden floors sweep through three further bedrooms, each similarly stylish and served by shower rooms.





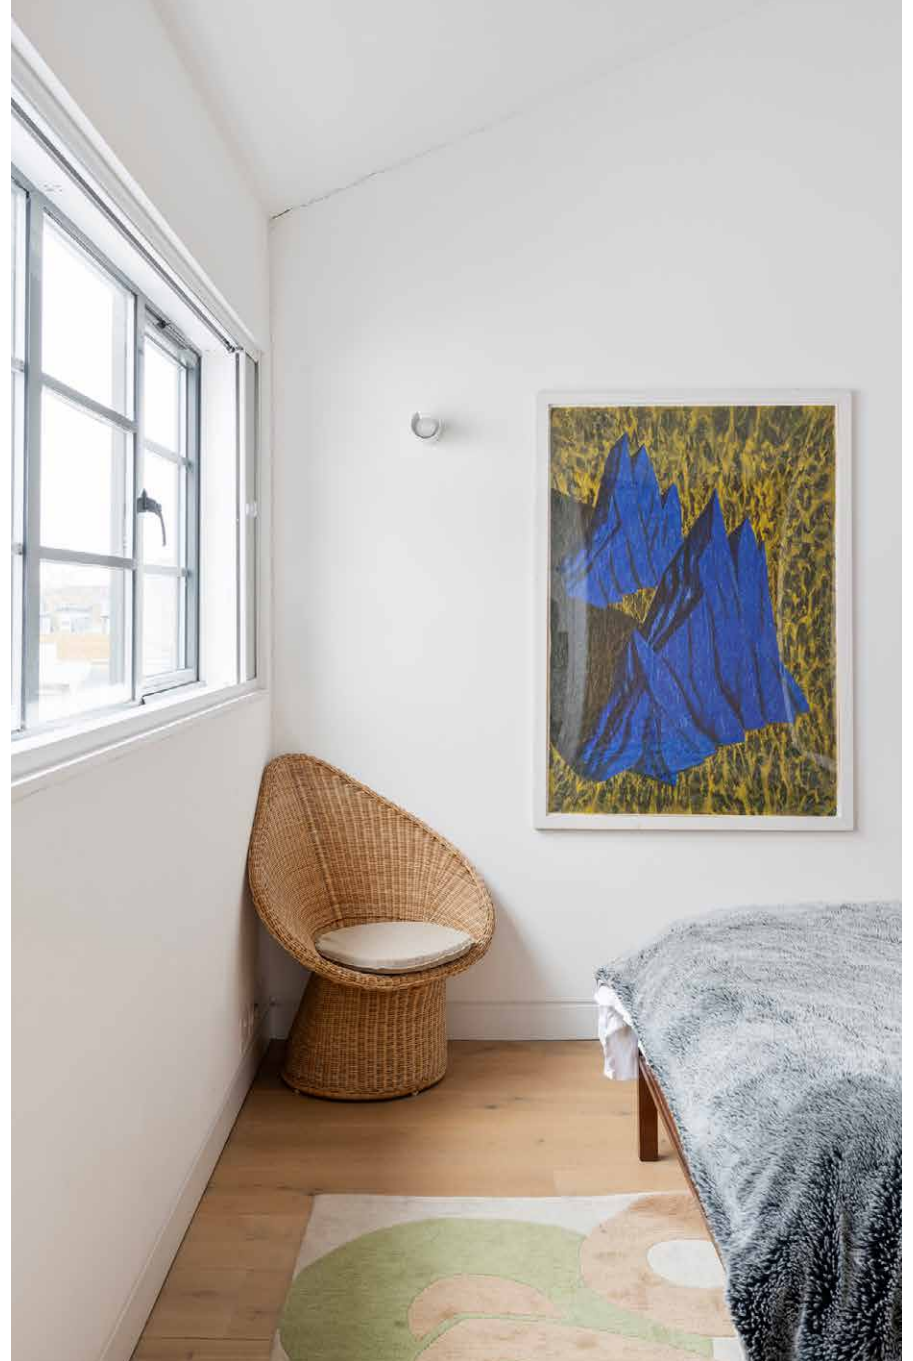


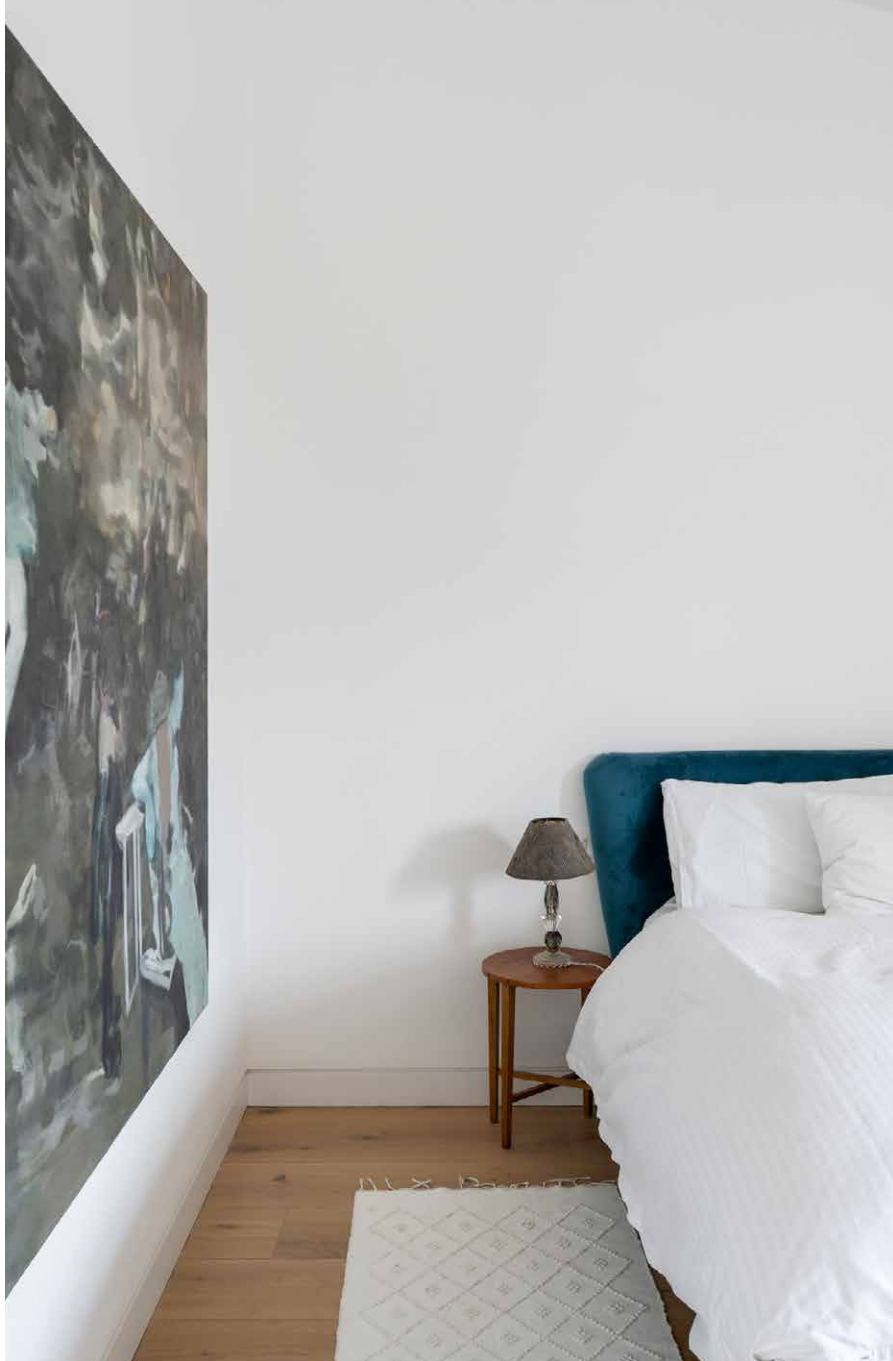

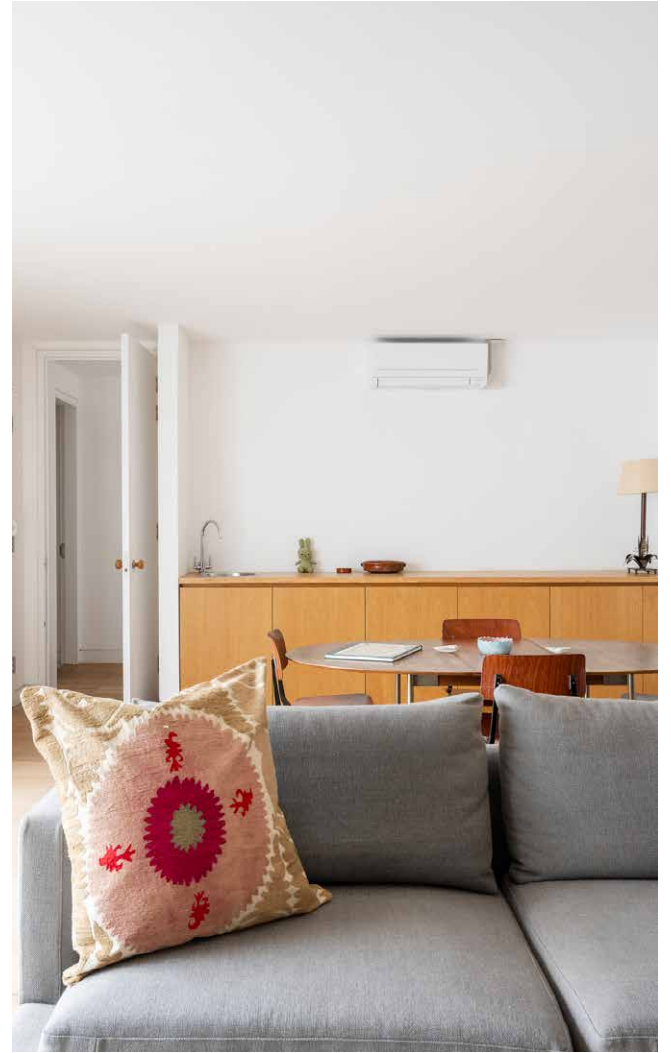






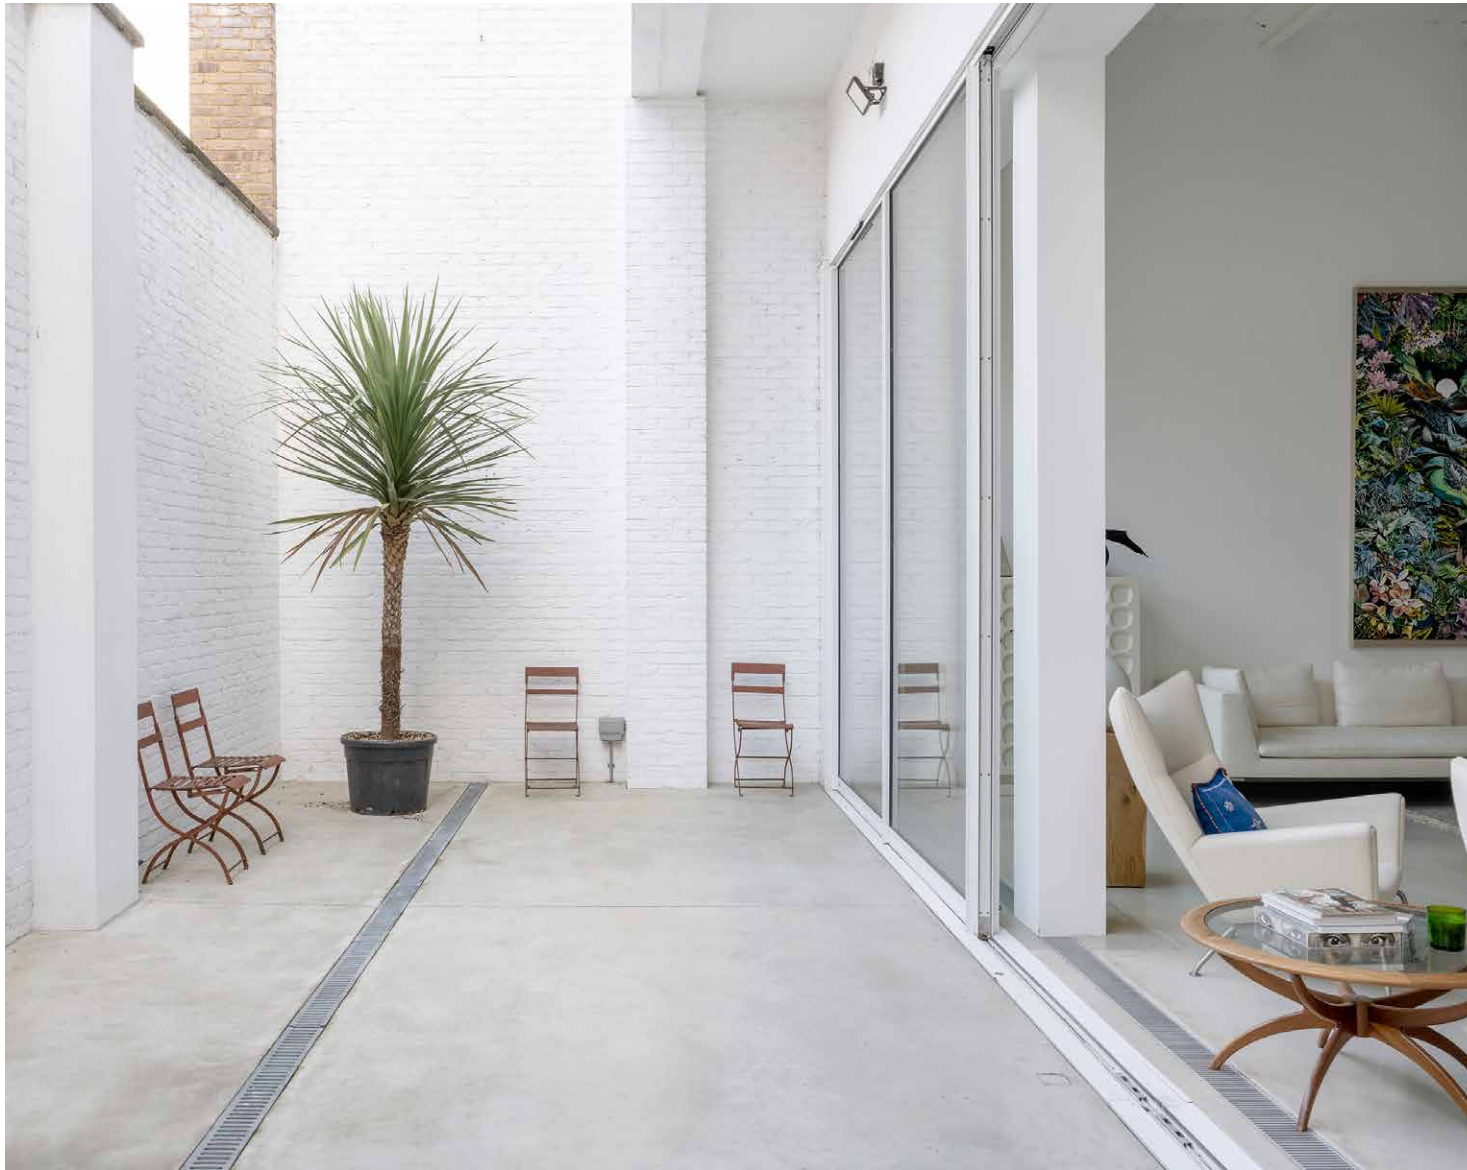

## Outdoor spaces

From the home's social hub, the reception room, tall panes of glass lead to the enclosed patio garden: a welcoming extension of the interior in warmer months. On the roof, bi-fold doors effortlessly draw back to reveal the private terrace – a decked area with an away-from-it-all feel.

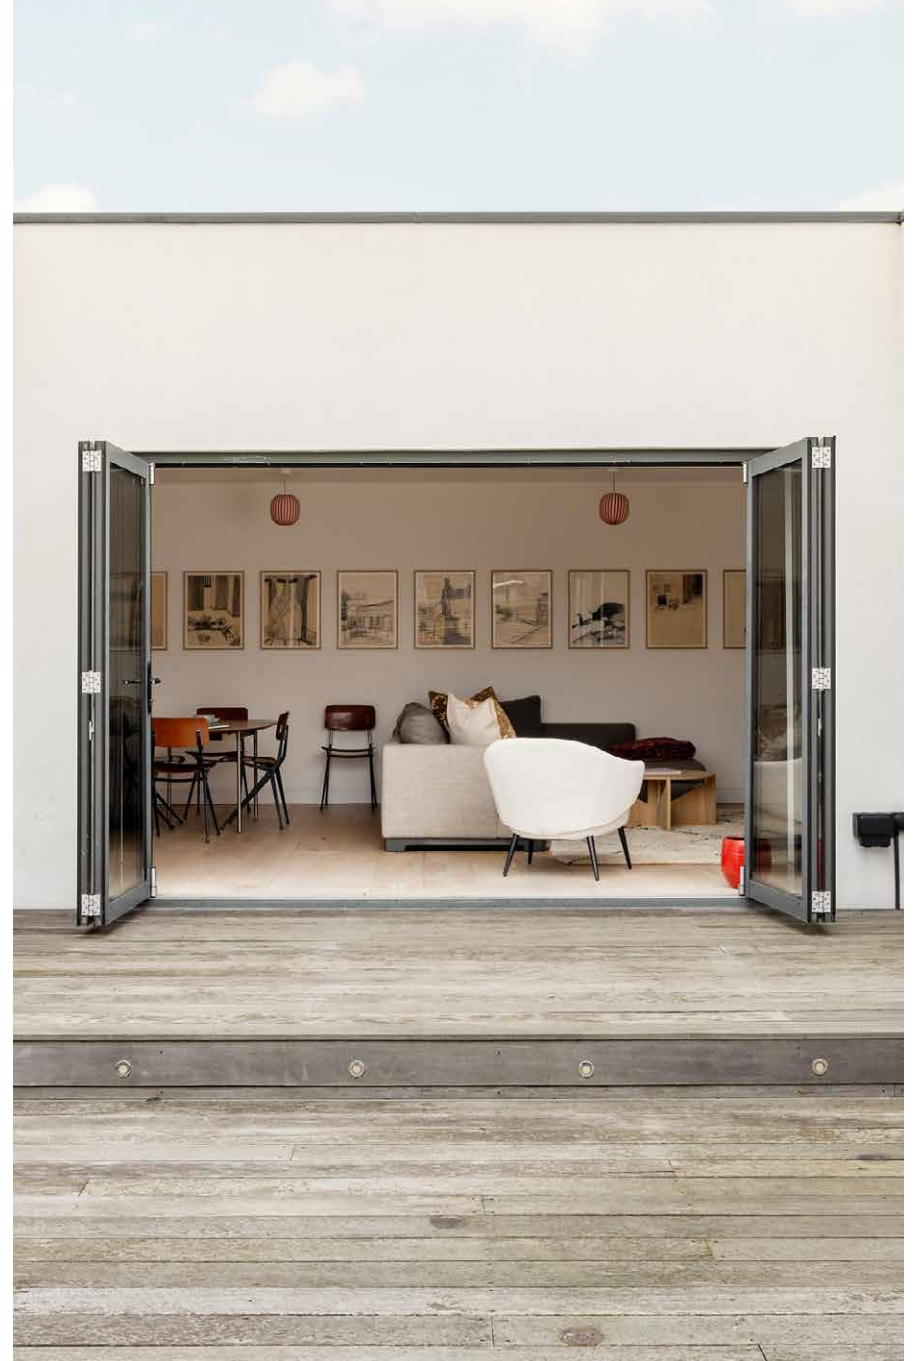




# The neighbourhood

Moments from the river and surrounded by green spaces, Broughton Road offers peace – and proximity to the city.

Take your pick of leafy green spaces to explore, from Parsons Green and Eel Brook Common to Imperial Park, or enjoy a game of tennis at the Hurlingham Club or Harbour Club. For creative inspiration, check out the showrooms at The Design Centre at Chelsea Harbour and refuel with pastries from French deli Chanteroy or brunch at Hally's. Make The Sand's End pub your local and be home in five.



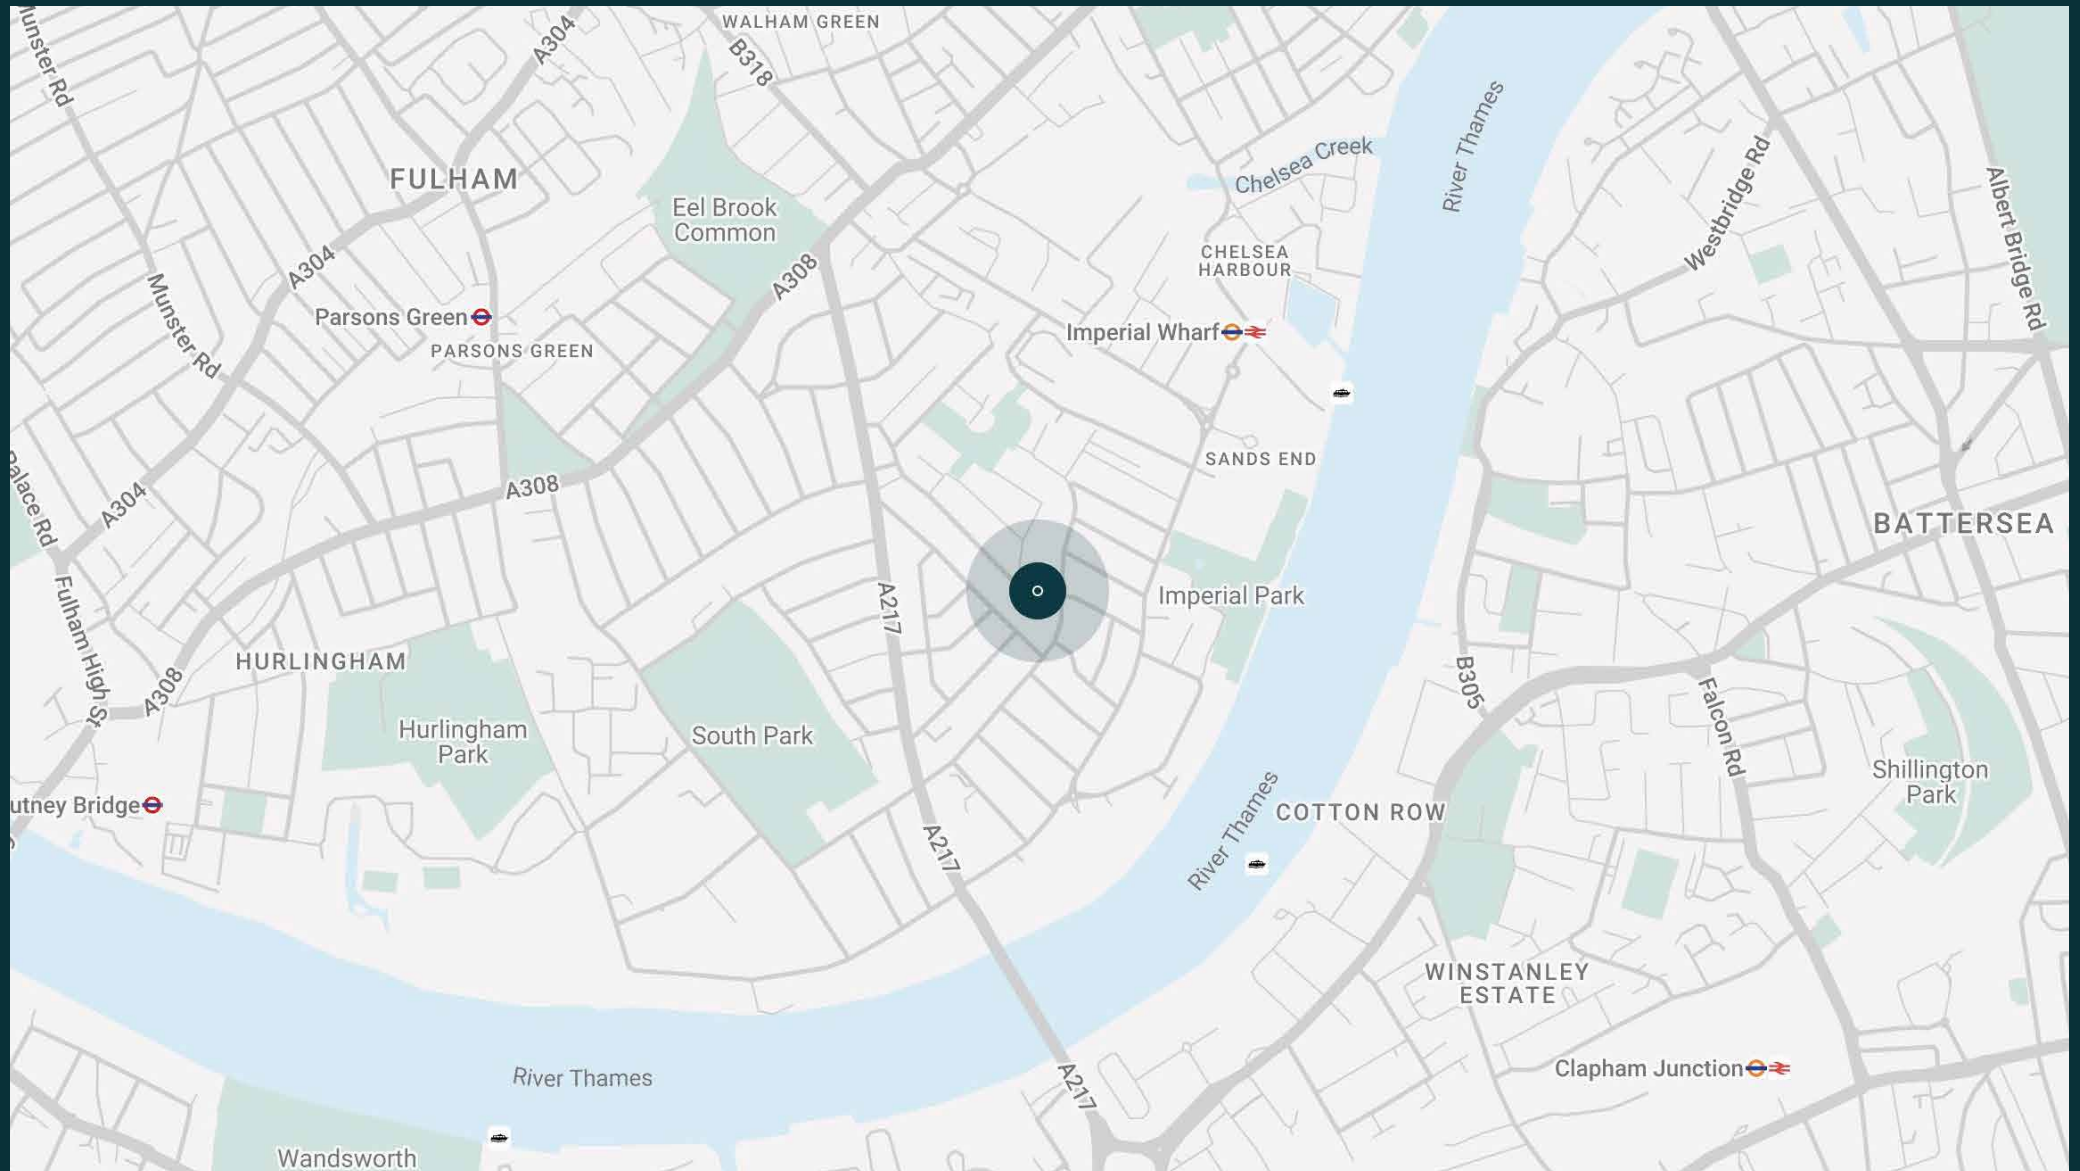



- Double reception room
- Contemporary kitchen
- Principal bedroom suite with dressing room
- Three further bedroom suites
- Guest bedroom
- Patio garden
- Roof terrace and additional living room
- Cloakroom
- Garage
- Study
- Snug

Approx. 614 sq m / 6,611 sq ft



Floor plans are for illustrative purposes only and not to scale. Compliant with RICS code of measuring practice.



# Guest & concierge services

Our concierge team are here to help guests settle in, seamlessly. Centre court tickets to Wimbledon, Premier League seats with the best views, Savile Row tailors on standby, or a private chef to cater to individual tastes – we aim to elevate every stay.

From the moment of booking with us, each guest has a single point of contact to finesse the details. Our statement spaces are just the starting point – to ensure everyone feels at home, our rates include:

- 
- Weekly housekeeping
  - Flexible check-in/out
  - Luxury linens and Bamford toiletries
  - Legal compliance on all our homes
  - A personal welcome and arrival essentials
  - Unlimited access to guest services and tailored experiences
  - Professional inventory inspection before and after every stay
  - Access to a curated portfolio of sole agency properties







Please get in touch if you have any questions  
or require any further information.

[hello@domusstay.com](mailto:hello@domusstay.com)

+44 (0)20 8168 8880

The property particulars are a guide not statements. Descriptions, photographs, and plans are for guidance only. The Property is offered "subject to contract and references". No warranties, representations, License or Tenancy is given by Domus Stay. Our full disclaimer together with trading names and our Privacy Policy is shown on our website

© Domus Stay 2025. All rights reserved.

