


domus
stay.

Crescent Mansions

NOTTING HILL

3 Bedrooms, 2 Bathrooms
For 5 guests

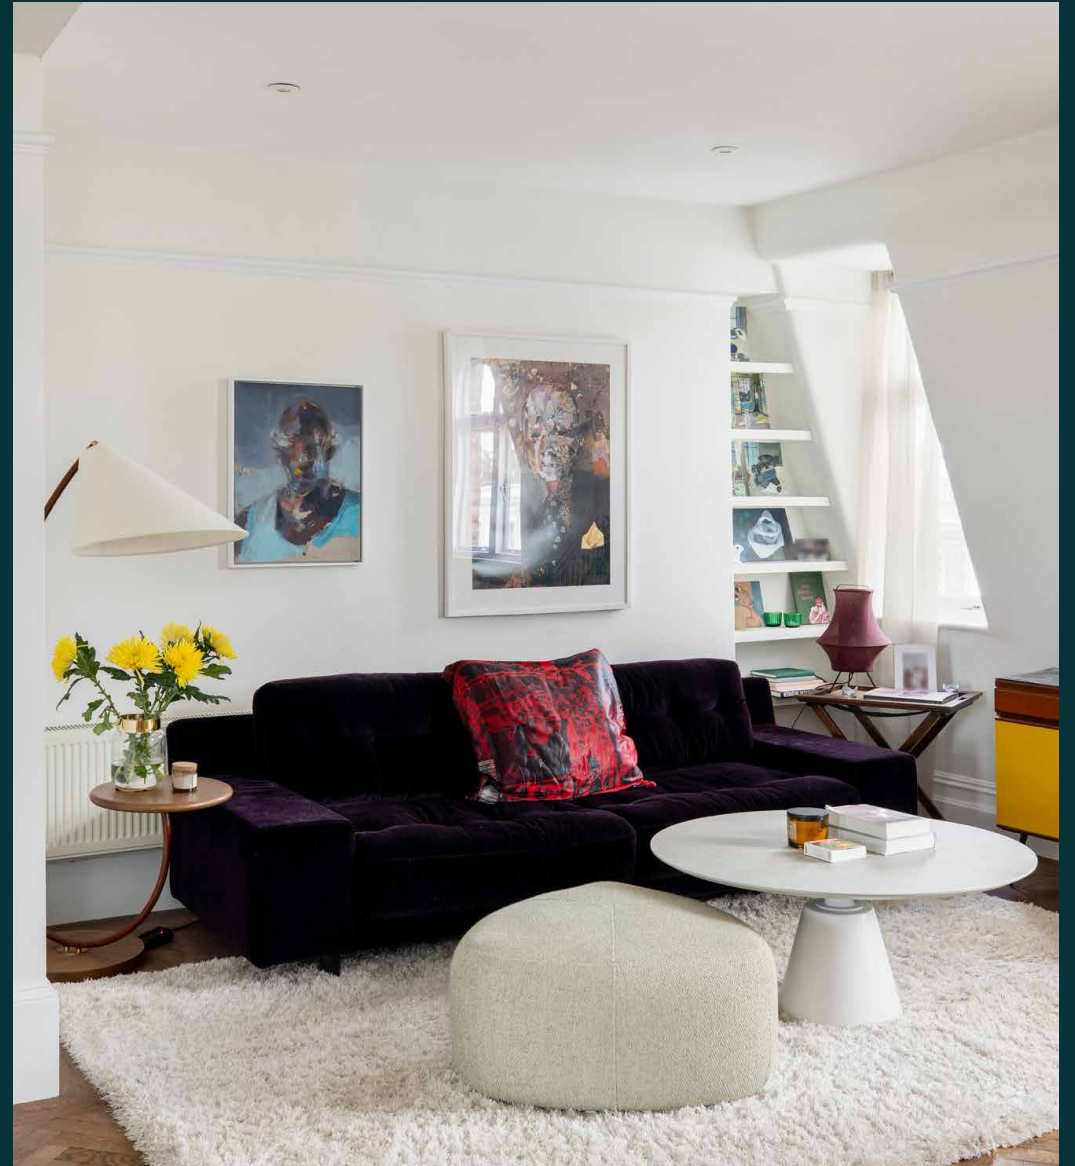



Tranquil city living transpires at this apartment to rent on one of Notting Hill's most picturesque streets.

Occupying the third floor of a handsome red-brick mansion block, Crescent Mansions offers a calming counter to the eclectic air of Notting Hill.



Living spaces

Dark herringbone floors sweep through the open-plan reception and dining room, where a pristine white canvas comes adorned in deep jewel tones. An east-facing window casts a warm glow across the dining area, a calming spot to savour slow mornings and sun-lit breakfasts. Come evening, switch on the spotlights for a more intimate ambiance.

Tailor-made for relaxation, soothing textures draw you over to the lounge. Sink back into the plush velvet sofa, taking a moment to admire the abstract art overhead. From here, step through an opening to the eat-in kitchen, a contemporary feel fashioned from clean lines and stainless-steel finishes. A tall glass door dials up the brightness, leading to a balcony with leafy rooftop views across Notting Hill.









Bedrooms & Bathrooms

A calming aura unravels in the principal bedroom suite, where floor-to-ceiling wardrobes offer endless storage for treasures from the boutiques of Westbourne Grove or Portobello Market. Past a glass panel, an indulgent en suite bathroom hosts a spacious shower. Two further bedrooms come dressed in a pared-back palette, the smaller of which offers versatility as a study with a sleek white desk. Serving these bedrooms is a large family bathroom with a generous bathtub.

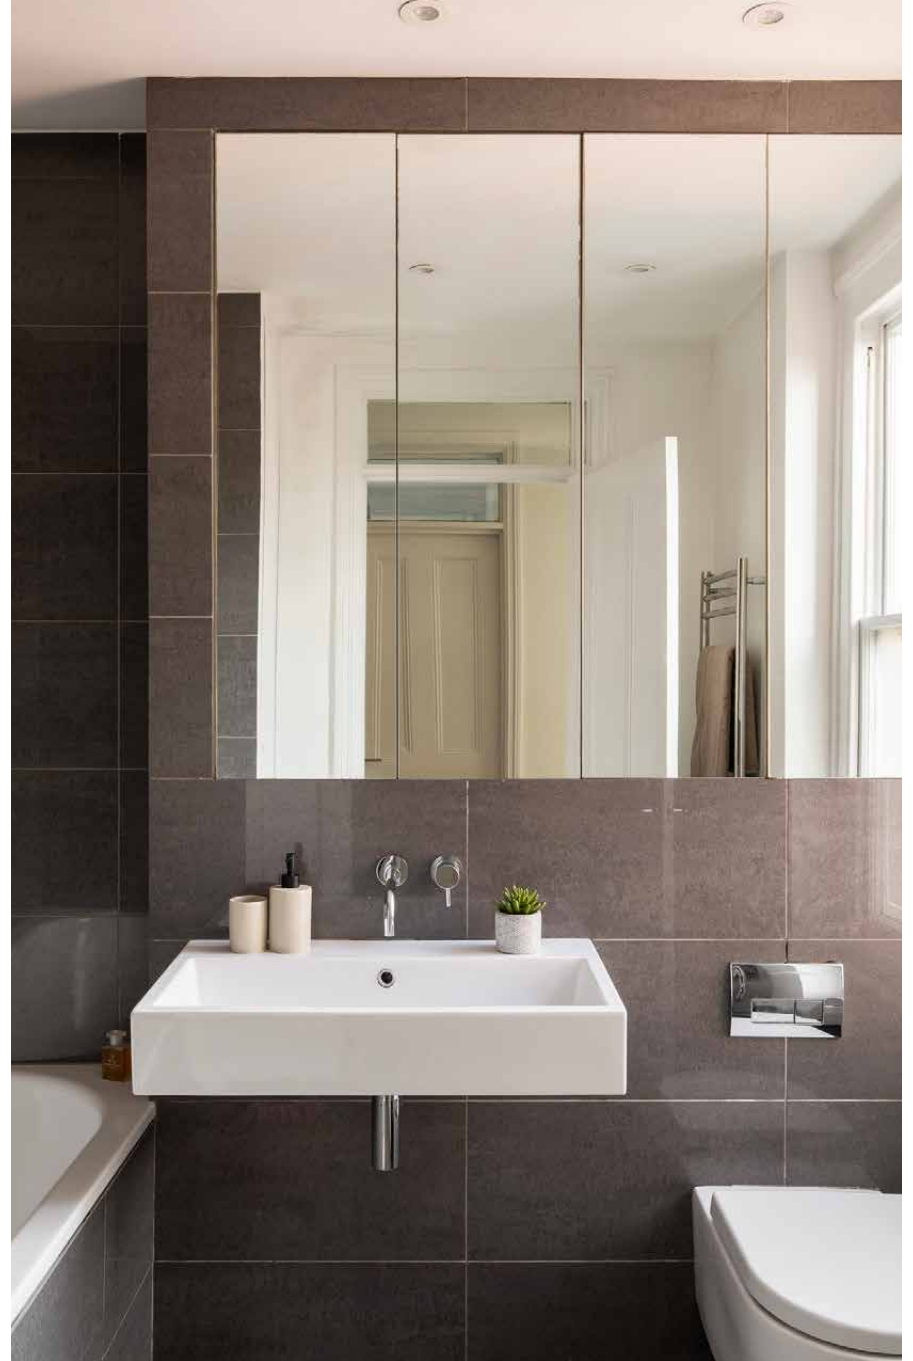

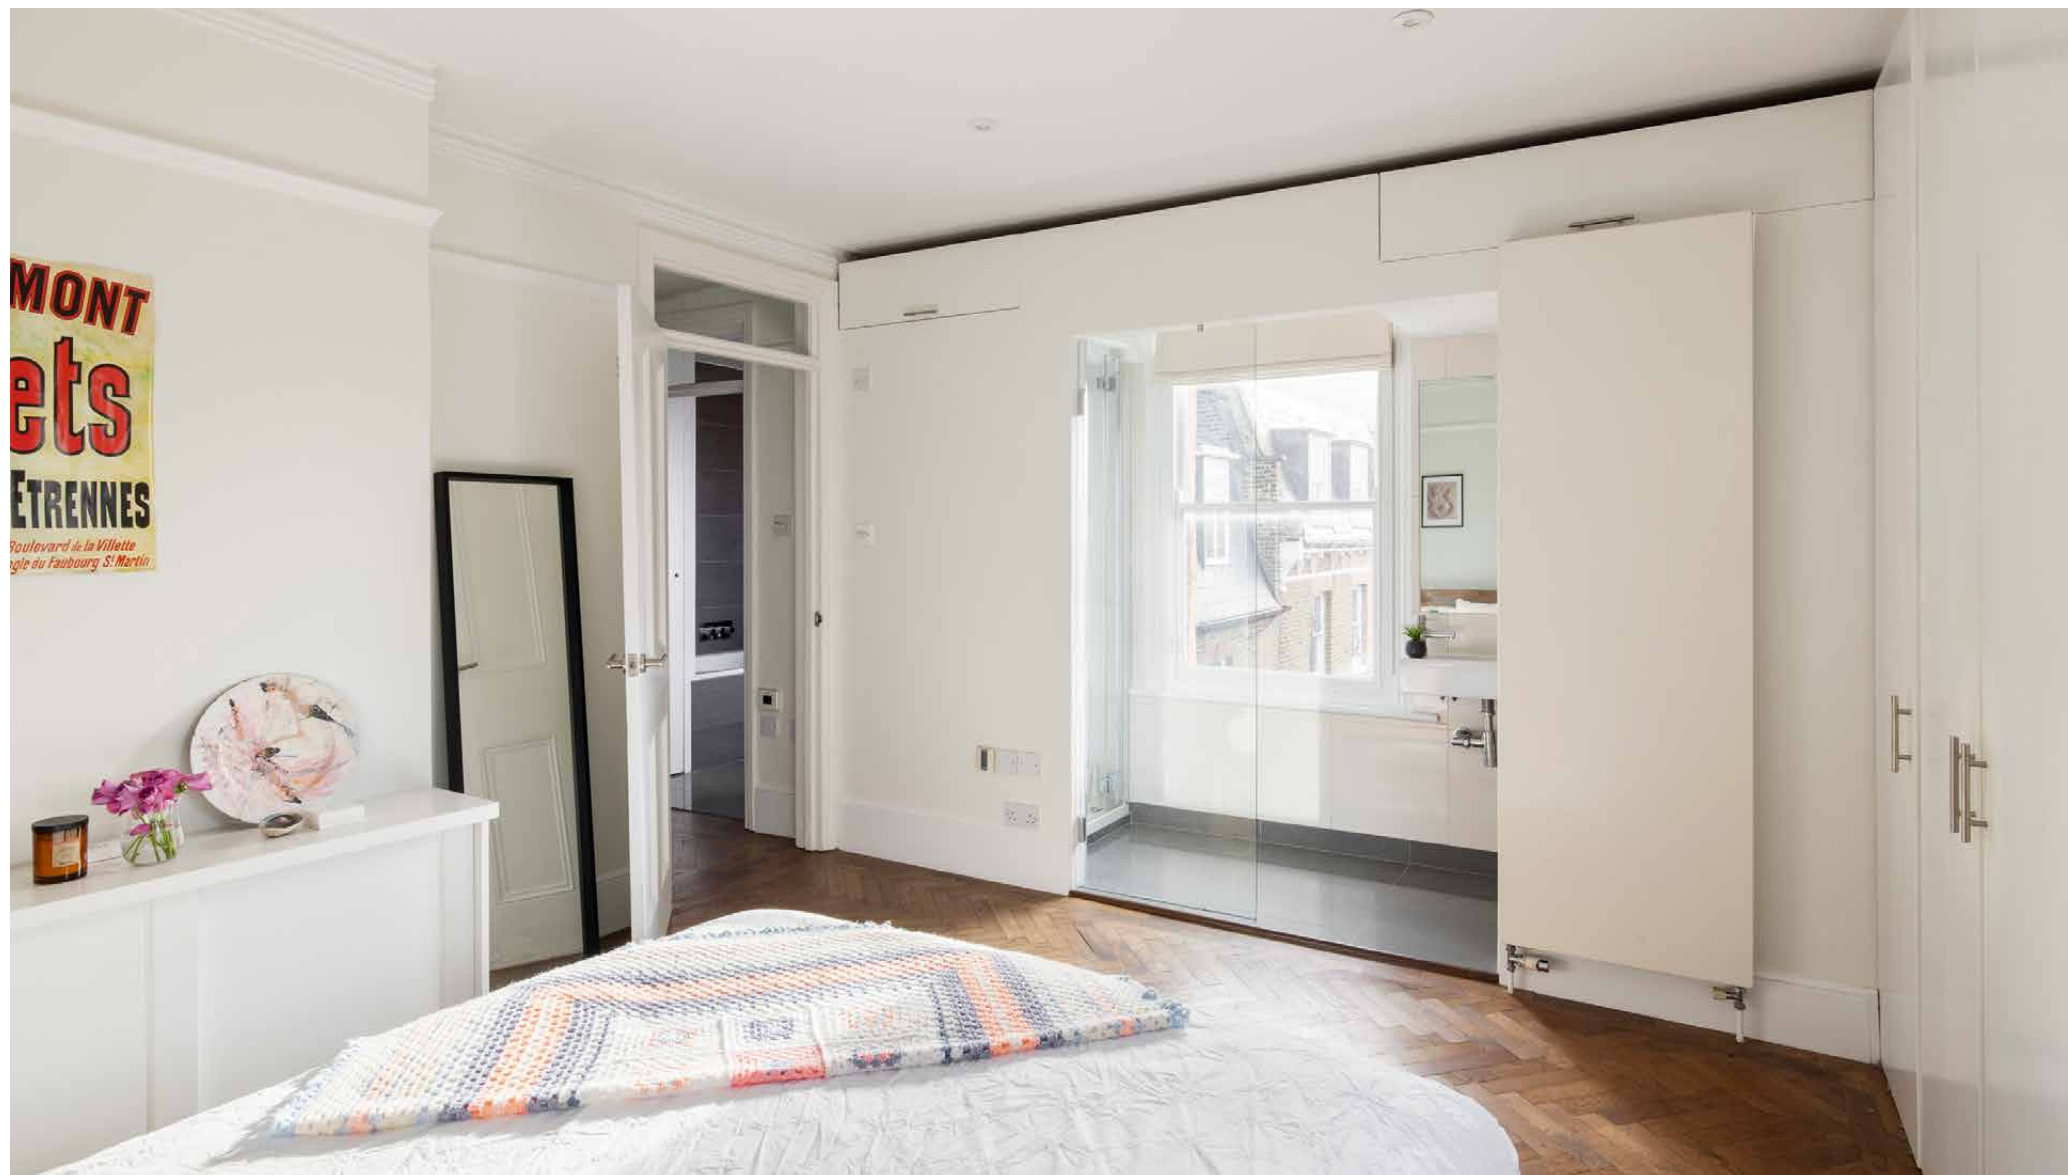

Outside Space

Alongside a balcony with leafy rooftop views, the home benefits from access to communal gardens.




The neighbourhood

Just moments from the beating heart of Notting Hill, Crescent Mansions enjoys an unexpected sense of calm.

Spend leisurely mornings exploring the markets, then stop for brunch at Farm Girl. Browse the boutiques of Westbourne Grove, picking up fresh provisions from Daylesford Organic en route home. For peaceful afternoons in nature, the leafy lawns of Holland Park are just a short walk away. Come evening, an array of fine dining options are only minutes away. Head to Core by Clare Smyth for three-Michelin-starred dining, or visit Argentinian inspired Casa Cruz, just seconds from your door.




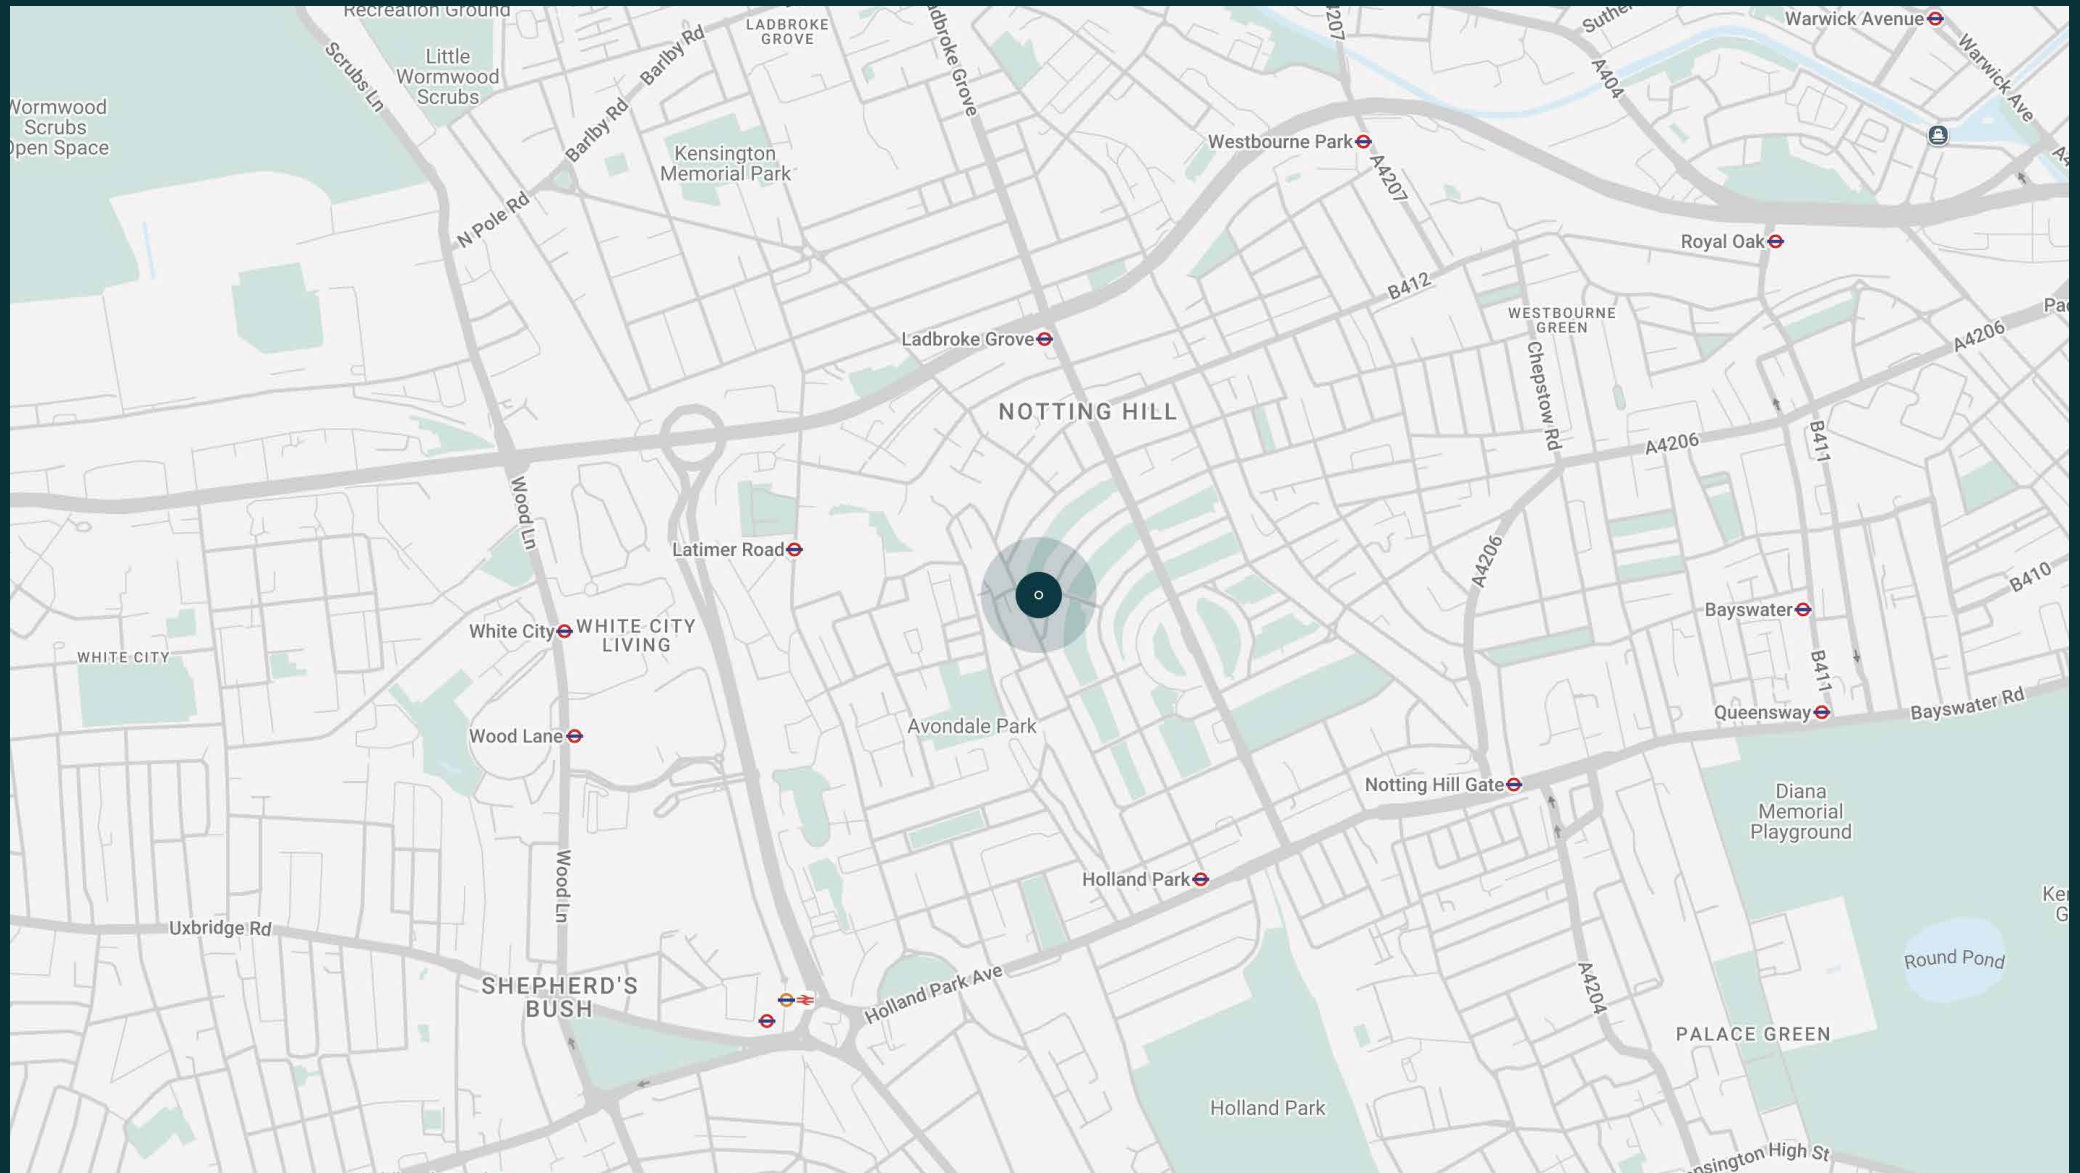

Property features

- Open-plan reception and dining room
- Eat-in kitchen
- Principal bedroom suite
- Two guest bedrooms
- Family bathroom
- Balcony
- Communal garden access
- Royal Borough of Kensington & Chelsea

Approx. 1,160 sq ft / 107.8 sq m

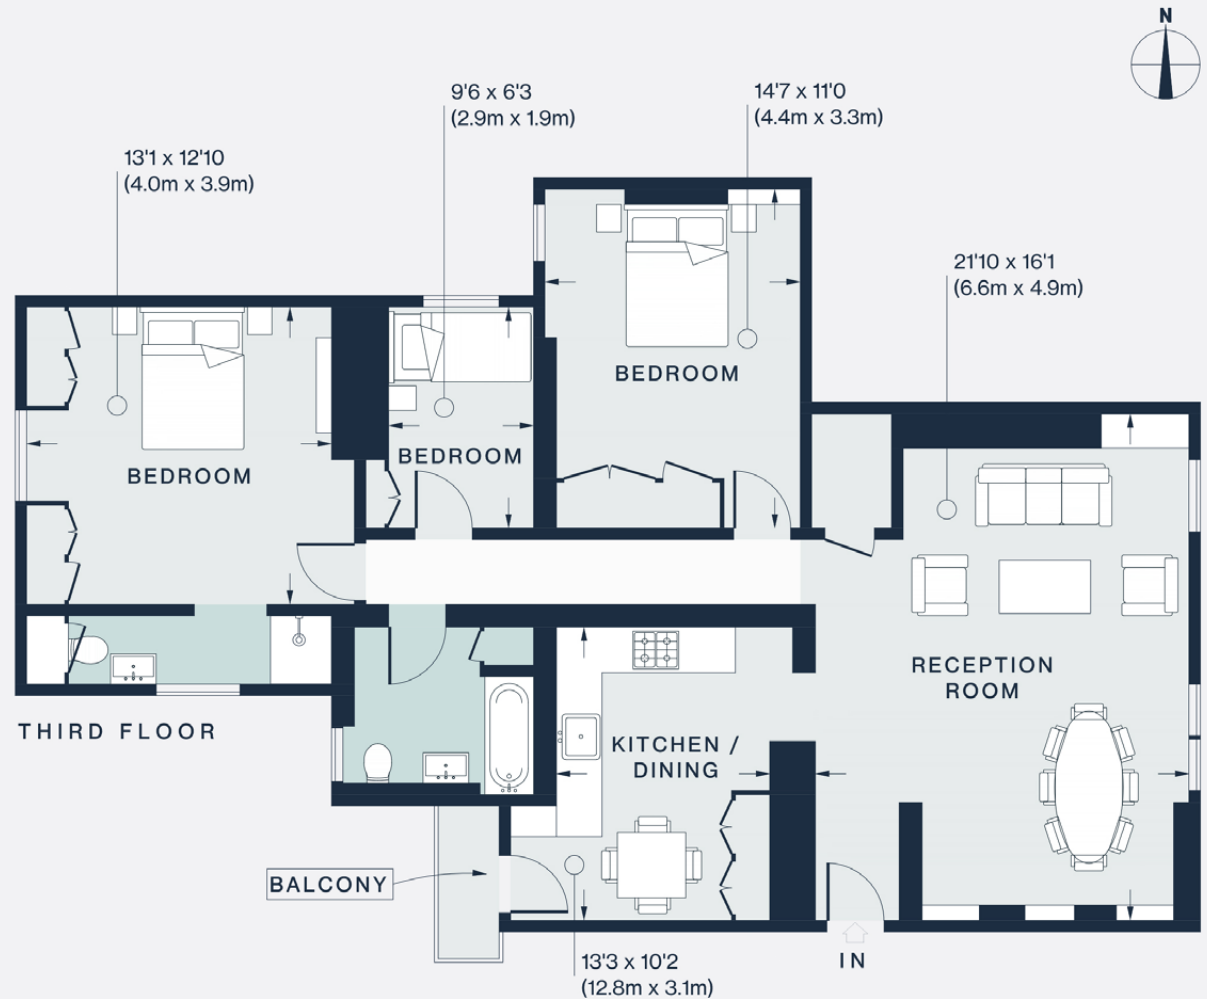

Approx. Gross Internal Area = 1,160 sq ft / 107.8 sq m

Floor plans are for illustrative purposes only and not to scale. Compliant with RICS code of measuring practice.
Prepared for Domus Stay. Copyright © All Rights Reserved.

Guest & concierge services

Our concierge team are here to help guests settle in, seamlessly. Centre court tickets to Wimbledon, Premier League seats with the best views, Savile Row tailors on standby, or a private chef to cater to individual tastes – we aim to elevate every stay.

From the moment of booking with us, each guest has a single point of contact to finesse the details. Our statement spaces are just the starting point – to ensure everyone feels at home, our rates include:

-
- Weekly housekeeping
 - Flexible check-in/out
 - Luxury linens and Bamford toiletries
 - Legal compliance on all our homes
 - A personal welcome and arrival essentials
 - Unlimited access to guest services and tailored experiences
 - Professional inventory inspection before and after every stay
 - Access to a curated portfolio of sole agency properties





Please get in touch if you have any questions
or require any further information.

hello@domusstay.com

+44 (0)20 8168 8880

The property particulars are a guide not statements. Descriptions, photographs, and plans are for guidance only. The Property is offered "subject to contract and references". No warranties, representations, License or Tenancy is given by Domus Stay. Our full disclaimer together with trading names and our Privacy Policy is shown on our website

© Domus Stay 2025. All rights reserved.

