

domus  
stay.

---

## Culford Gardens II

CHELSEA

2 Bedrooms, 2 Bathrooms  
For 4 guests

---





Composed and charismatic, this Chelsea apartment to rent is rich in texture and designed with an artist's eye.

Some spaces whisper style, Culford Gardens hums with it. Arranged across the lower ground floor of a grand red-brick mansion block just off Sloane Square, this Chelsea retreat has been reimagined by designer Alex Meachen with an instinct for texture, tone and balance.






# The living spaces

The open-plan living space is the home's heart – a quiet composition of natural woods, warm earthy tones and playful detail. To one side, a Holte Studio kitchen runs along the wall with tactile oak cabinetry and softly veined quartz surfaces. The island is as functional as it is sculptural – a breakfast perch in the morning, a prep space come dinner. Everything is streamlined, from the double oven to the integrated hob and extractor, so nothing interrupts the flow.

Beyond, the lounge area leans into comfort and colour – think deep green accents, abstract artwork and layered lighting. Built-in shelving houses books and curiosities, while a bespoke home bar invites evenings in.

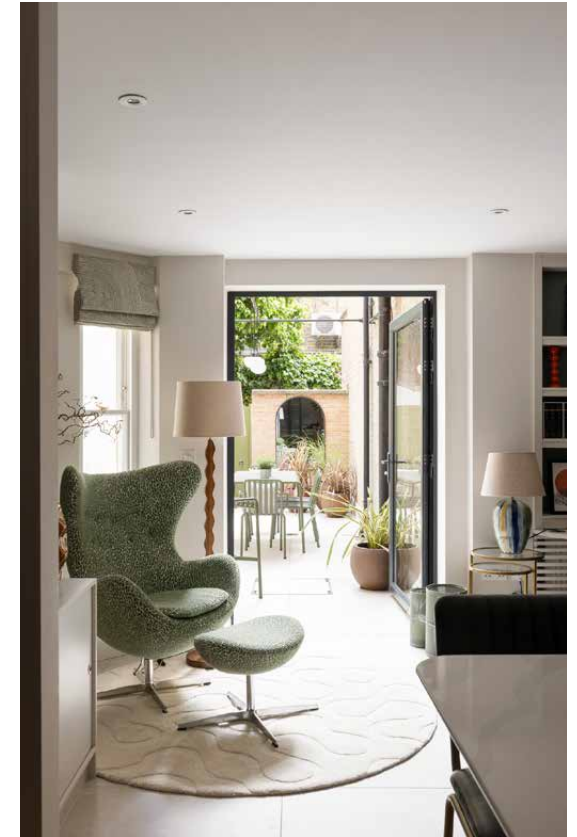



“It was crucial that the living space could flex and that storage solutions felt intentional, as though they’d always been part of the architecture.

ALEX MEACHEN, INTERIOR DESIGNER







## Bedrooms & bathrooms


Elsewhere, the principal bedroom layers pastels and terracottas with soft light, custom joinery and a graphic headboard that lends a lively character. Built-in and under-bed storage speaks to form and function, while the en suite bathroom embodies a sophisticated feel – a walk-in rainfall shower, double vanity and mirror-fronted storage.

The guest bedroom is equally convivial, with a tucked-away nook perfect for getting ready or working from home. In the adjacent bathroom: blush pinks, jade green onyx and brushed brass soften the edges of a bathtub and overhead shower.







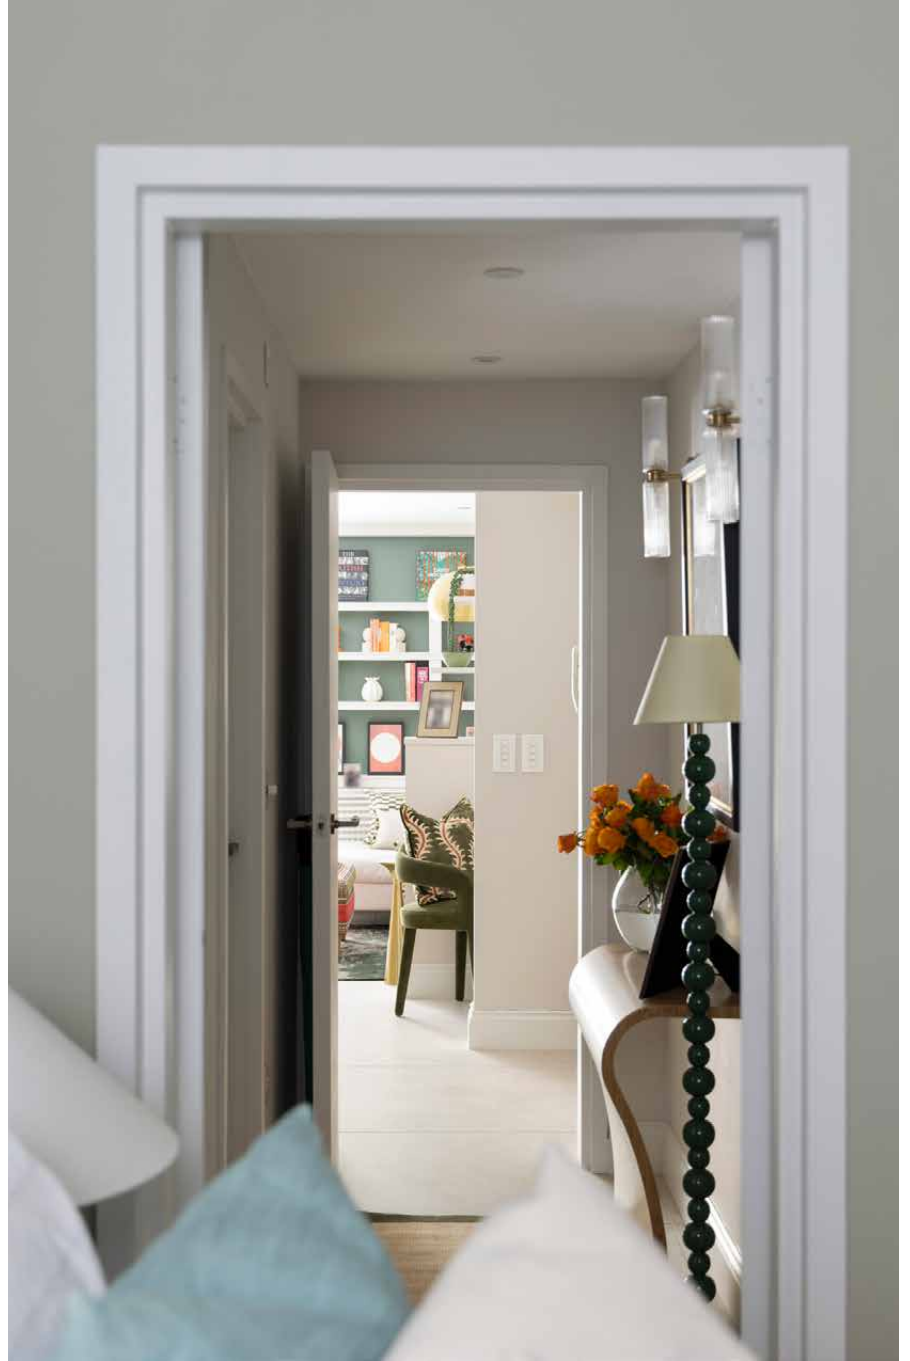





# Outdoor space

Doors from the living space open onto a patio garden. Paved, private and lit with Pooky lighting, it's an idyllic setting for long alfresco lunches or spontaneous gatherings.








# The neighbourhood

Just around the corner from the beating heart of Chelsea, Culford Gardens is in strolling distance of the best of everything.

Eat, drink and shop your way around the neighbourhood. Within one minute's walk, you'll find Michelin-starred restaurant The Five Fields. A few minutes more and you'll be at Sloane Square and famed French bistro The Colbert. Or make a beeline for the nearby boutiques of the King's Road. Duke of York Square and the Saatchi Gallery are also both in easy reach of your front door.






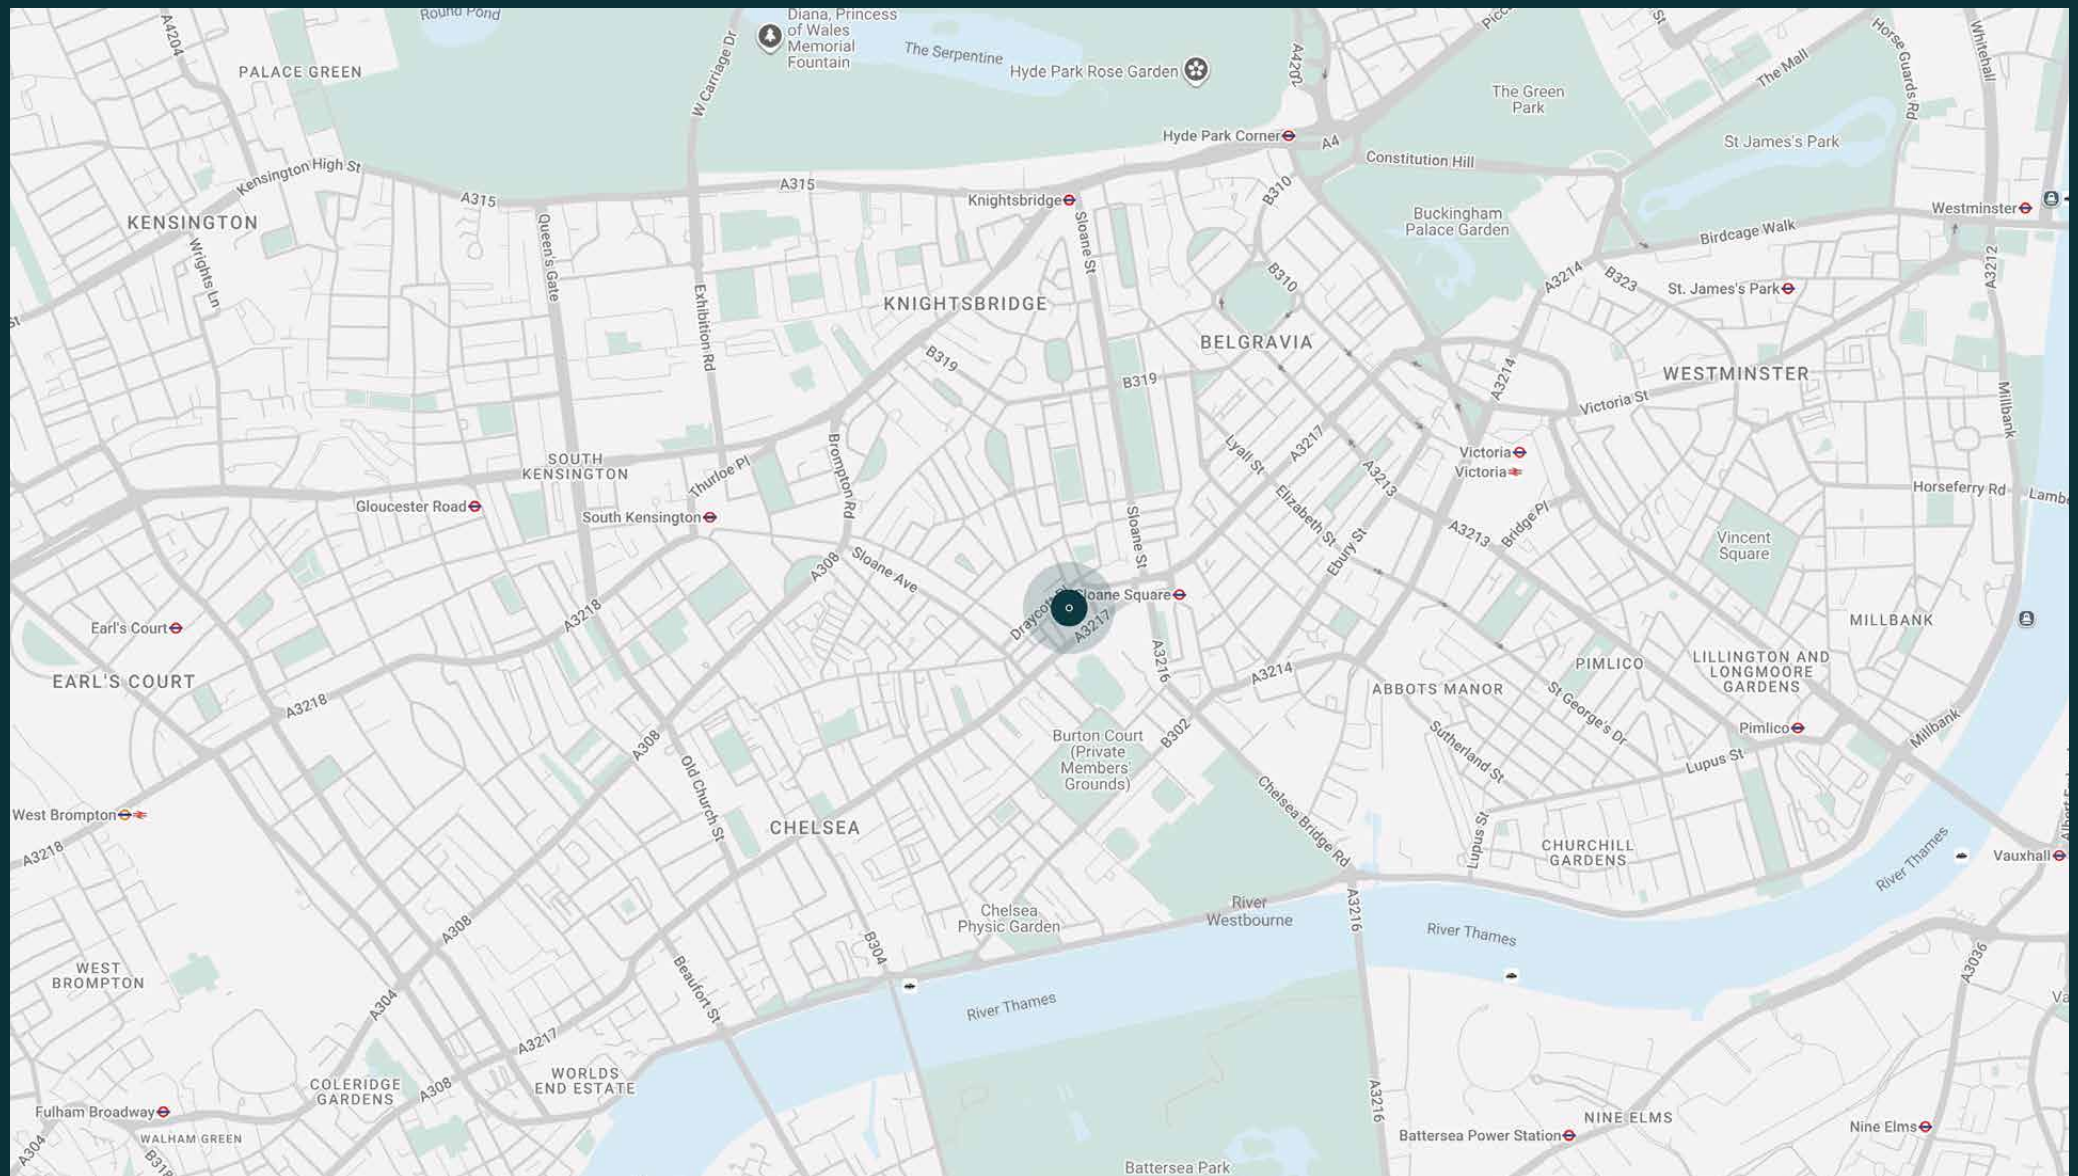

# Property features

- Open-plan kitchen, dining and reception room
- Principal bedroom suite
- Guest bedroom
- Family bathroom
- Patio garden
- Royal Borough of Kensington & Chelsea

Approx. 67 sq m / 721 sq ft

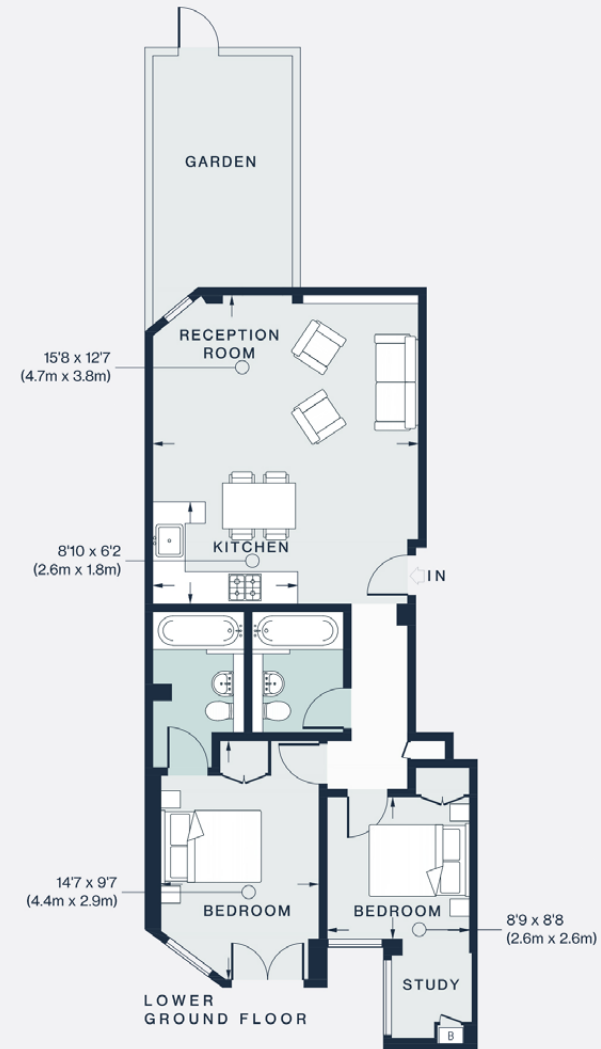

Approx. Gross Internal Area = 721 sq ft / 67 sq m

Floor plans are for illustrative purposes only and not to scale. Compliant with RICS code of measuring practice.  
Prepared for Domus Stay. Copyright © All Rights Reserved.

# Guest & concierge services

Our concierge team are here to help guests settle in, seamlessly. Centre court tickets to Wimbledon, Premier League seats with the best views, Savile Row tailors on standby, or a private chef to cater to individual tastes – we aim to elevate every stay.

From the moment of booking with us, each guest has a single point of contact to finesse the details. Our statement spaces are just the starting point – to ensure everyone feels at home, our rates include:

- 
- Weekly housekeeping
  - Flexible check-in/out
  - Luxury linens and Bamford toiletries
  - Legal compliance on all our homes
  - A personal welcome and arrival essentials
  - Unlimited access to guest services and tailored experiences
  - Professional inventory inspection before and after every stay
  - Access to a curated portfolio of sole agency properties







Please get in touch if you have any questions  
or require any further information.

---

[hello@domusstay.com](mailto:hello@domusstay.com)

+44 (0)20 8168 8880

The property particulars are a guide not statements. Descriptions, photographs, and plans are for guidance only. The Property is offered "subject to contract and references". No warranties, representations, License or Tenancy is given by Domus Stay. Our full disclaimer together with trading names and our Privacy Policy is shown on our website

© Domus Stay 2025. All rights reserved.

