

domus  
stay.


---

# Gerard Road

Barnes SW13

4 Bedrooms, 3 Bathrooms  
For 6 guests

---

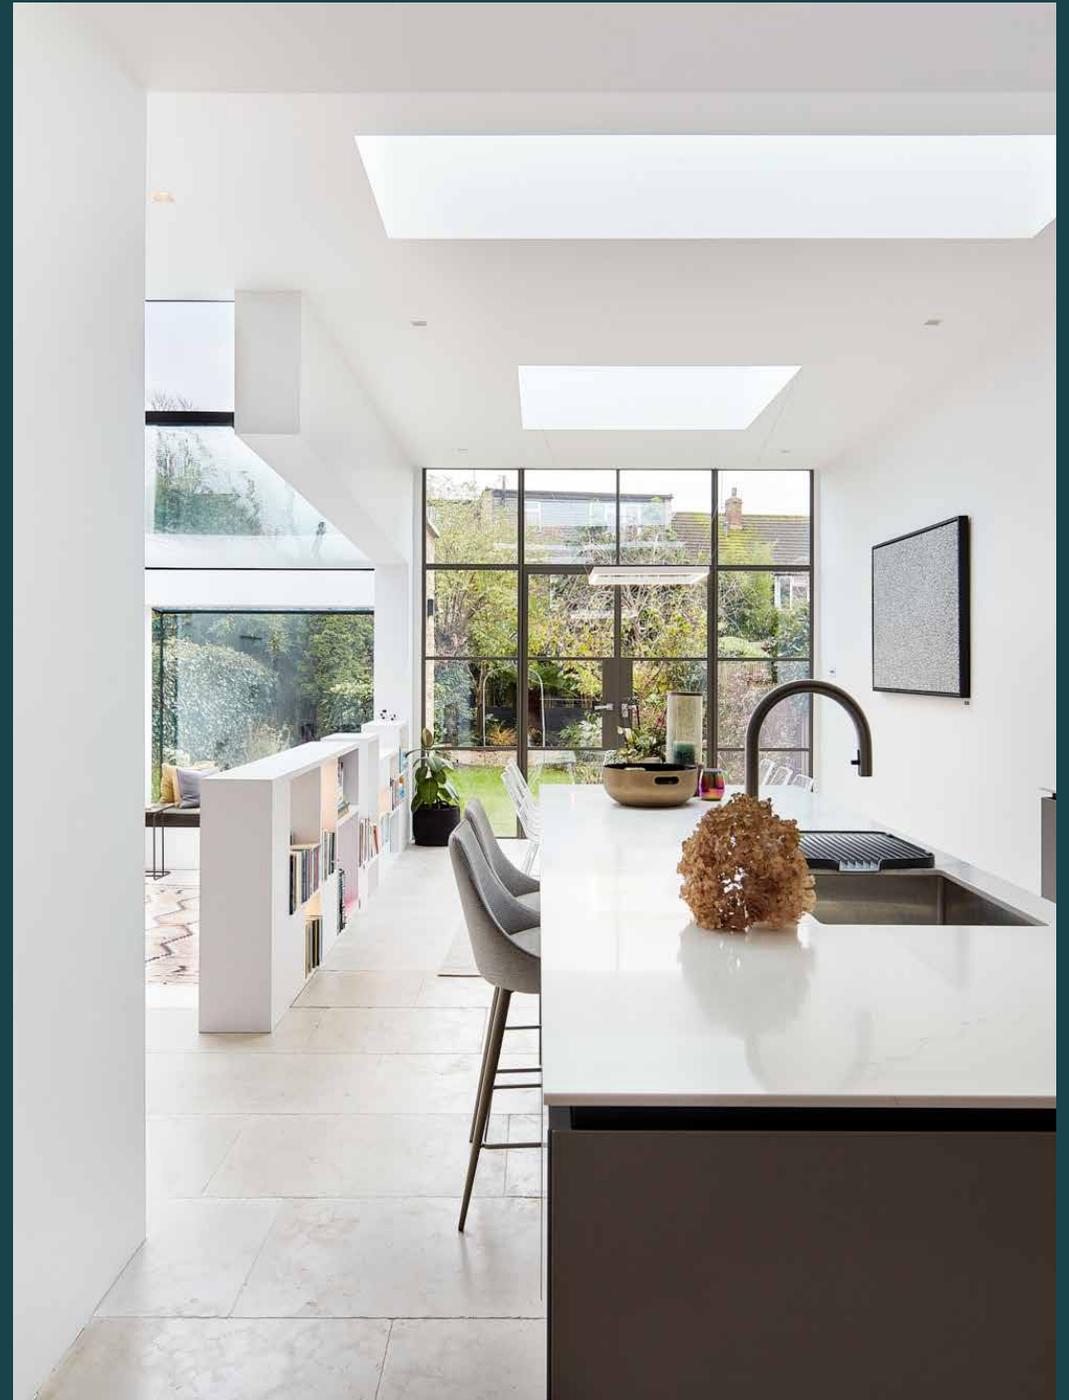



## Innovative in design, this reimagined four-bedroom Victorian home celebrates space and natural light

On a quiet road in village-like Barnes, a traditional Victorian frontage belies the contemporary home that awaits inside. Reimagined by Matteo Cainer Architecture, glass panels and minimalist, angular design offer a distinctive take on Piet Mondrian's Neoplasticism.

Through the front door, a stone-floored hallway leads the way to the home's social heart. A voluminous open-plan kitchen and dining room sits at the rear, its impressive proportions accentuated by enormous skylights and an expanse of Crittall glazing. Open the French doors to seamlessly integrate the space with the patio and garden beyond. The culinary setting is set to captivate, with crisp white walls, integrated appliances and a Quooker tap, as well as a walk-in pantry and coffee station.

Hidden behind a bookcase lies the first of the living spaces, where an expansive glass ceiling and south-facing outlook make for a light-soaked spot to enjoy a morning coffee.






A study complete with a projector screen is considerably separated, creating a cosy snug for movie marathons.

“

Kick back and bask in the natural light that floods through the expansive glass ceiling in the living space.



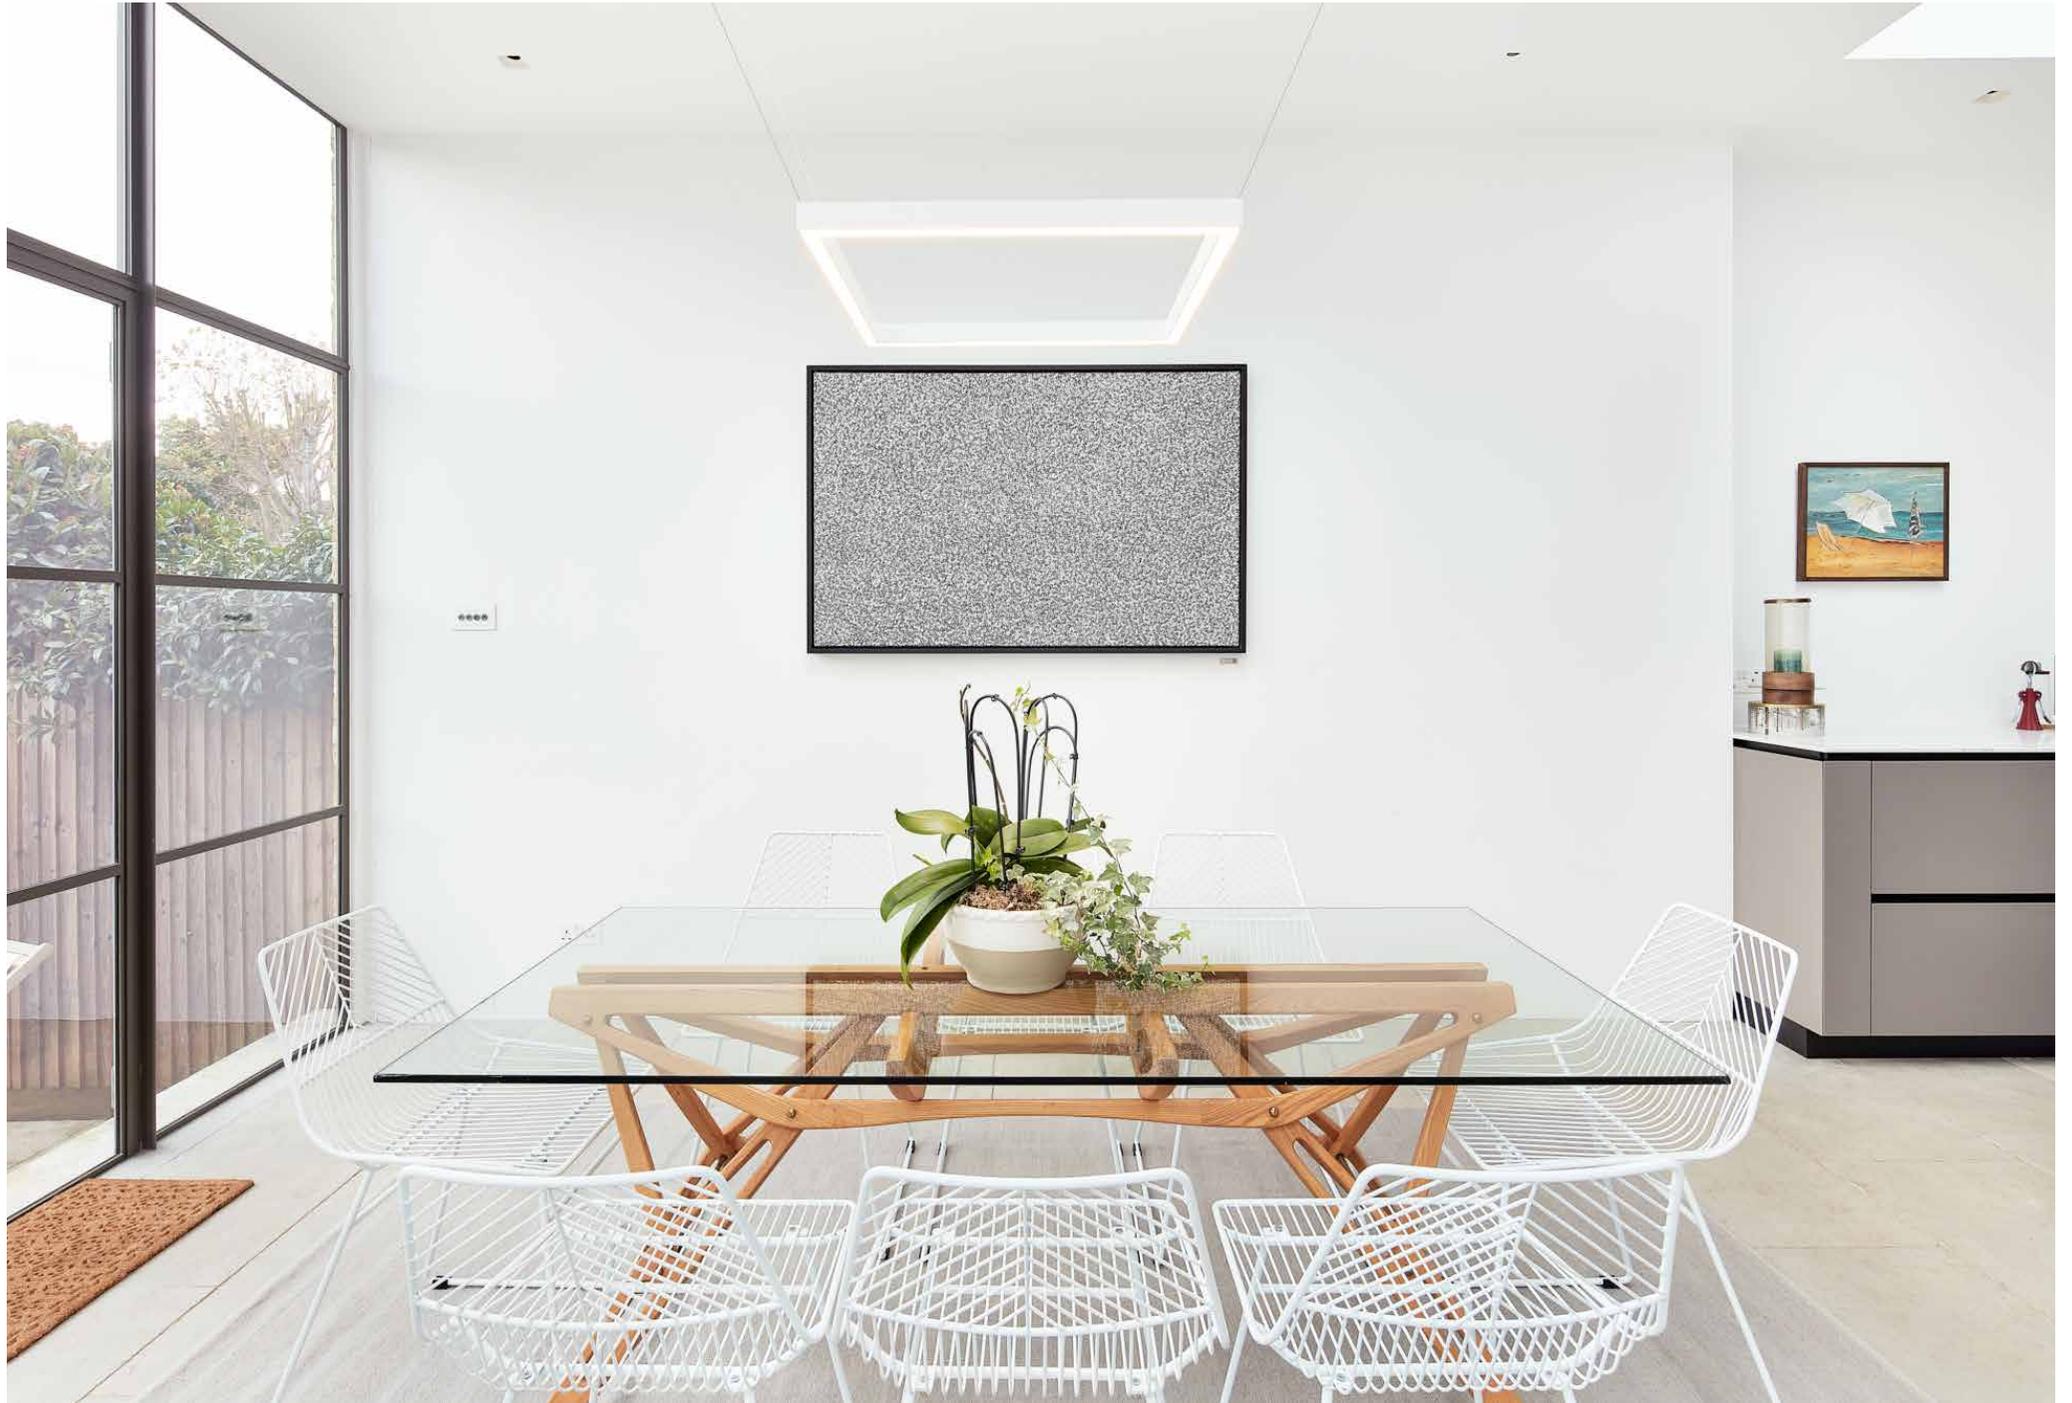






A formal reception room at the front of the home, provides additional living space, illuminated by a large bay window. A period fireplace provides a focal point, while deep sofas and neutral hues ensure a comfortable feel.





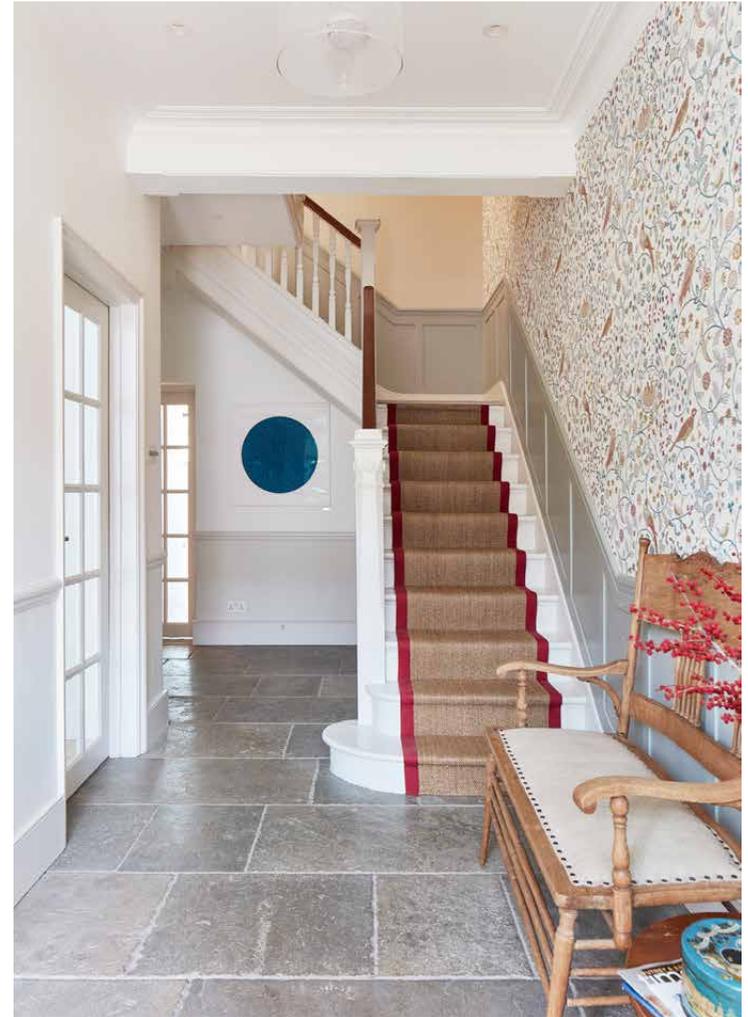





Sleeping quarters are set across the upper levels, where the pared-back aesthetic continues. The peaceful principal bedroom suite occupies the second floor and is an inviting space to switch off. A marble-clad en suite bathroom, complete with rainfall shower and standalone bathtub, provides the ultimate place for a relaxing soak. If kicking back isn't your thing, an exercise room on this floor means you can keep active.

On the first floor, accents of colour and period features are found in each of the guest rooms, ensuring character and charm flow throughout. One guest room enjoys an en suite bathroom featuring a rainfall shower, while a family bathroom serves the other bedrooms.



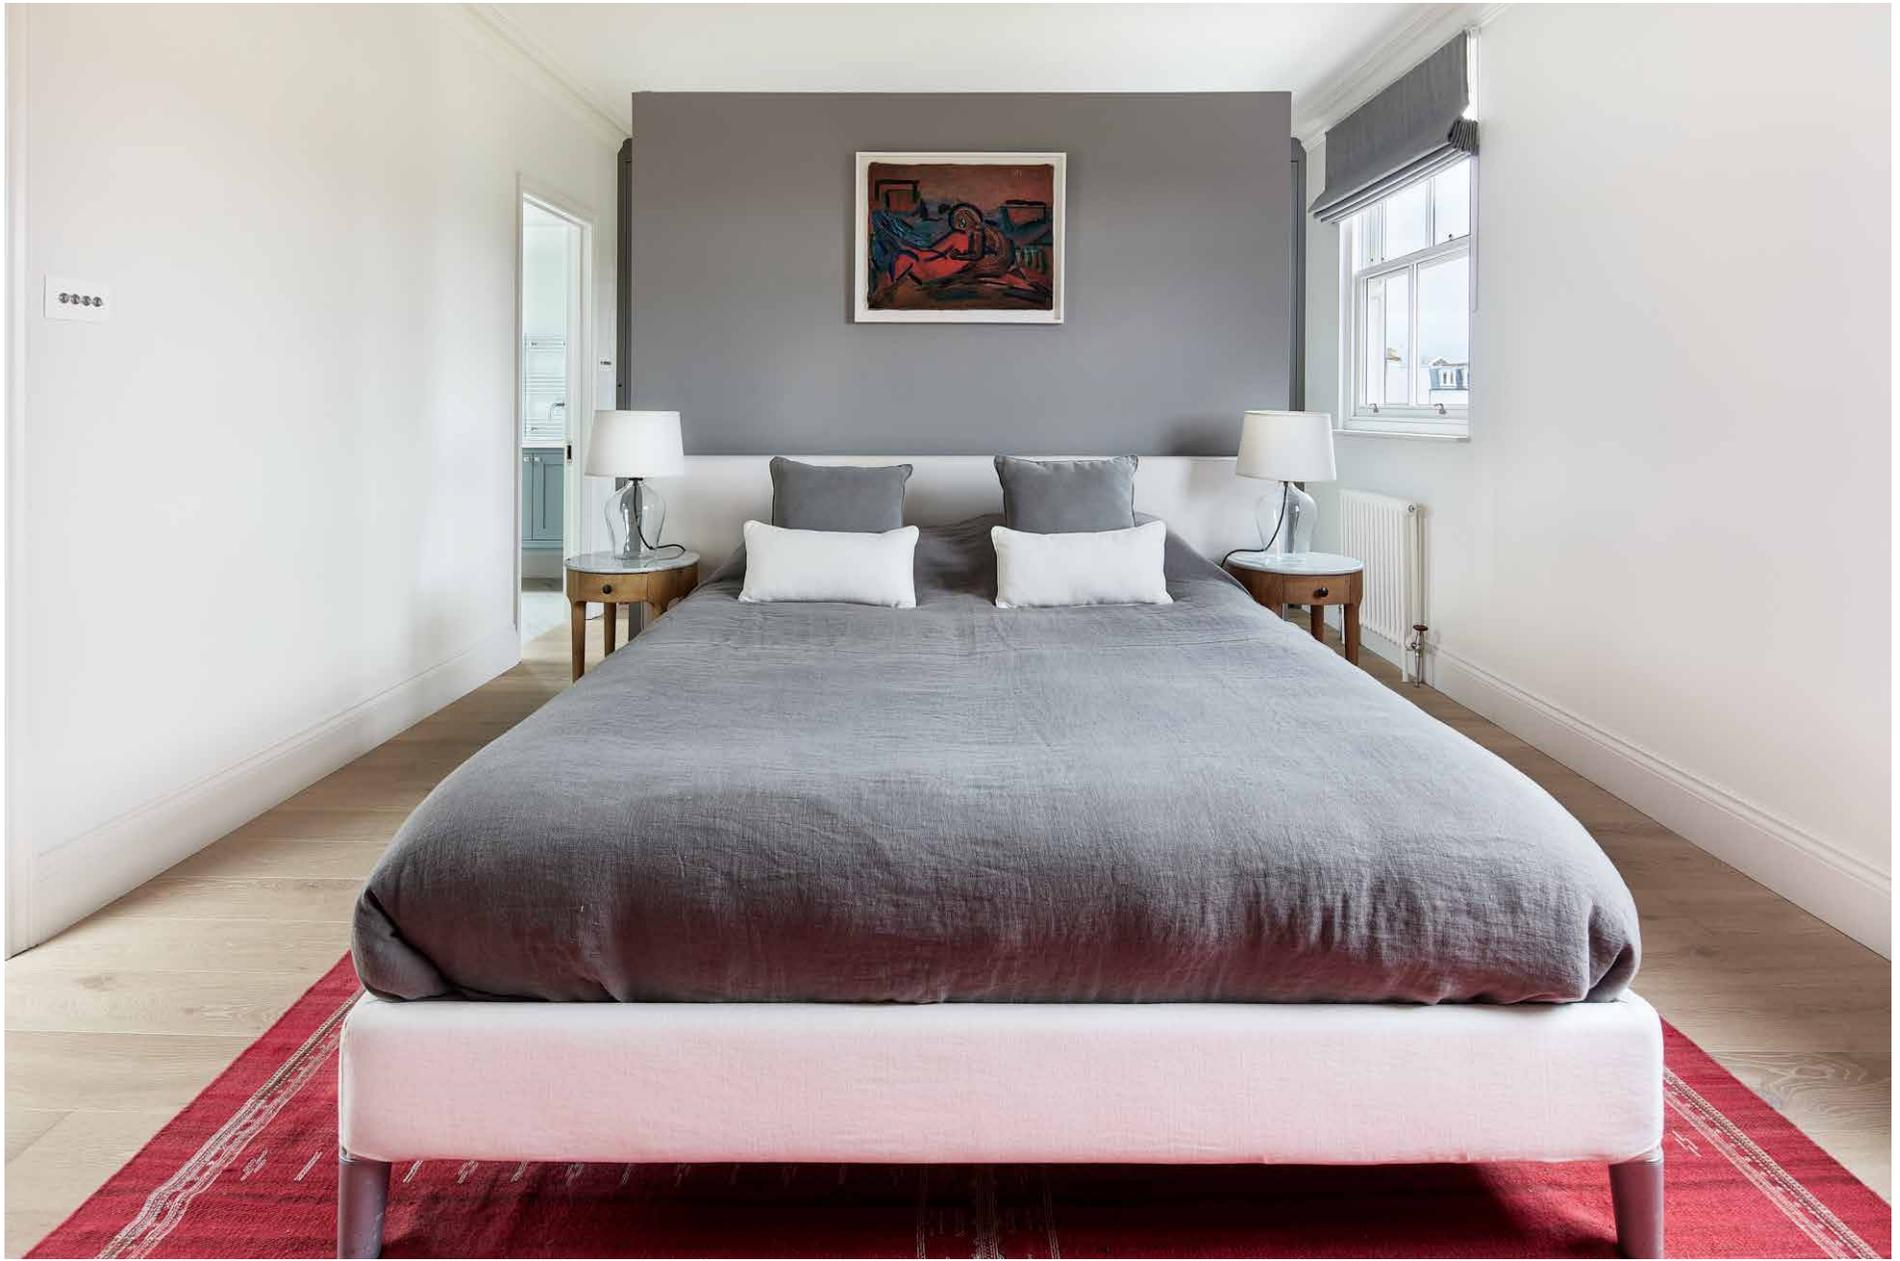

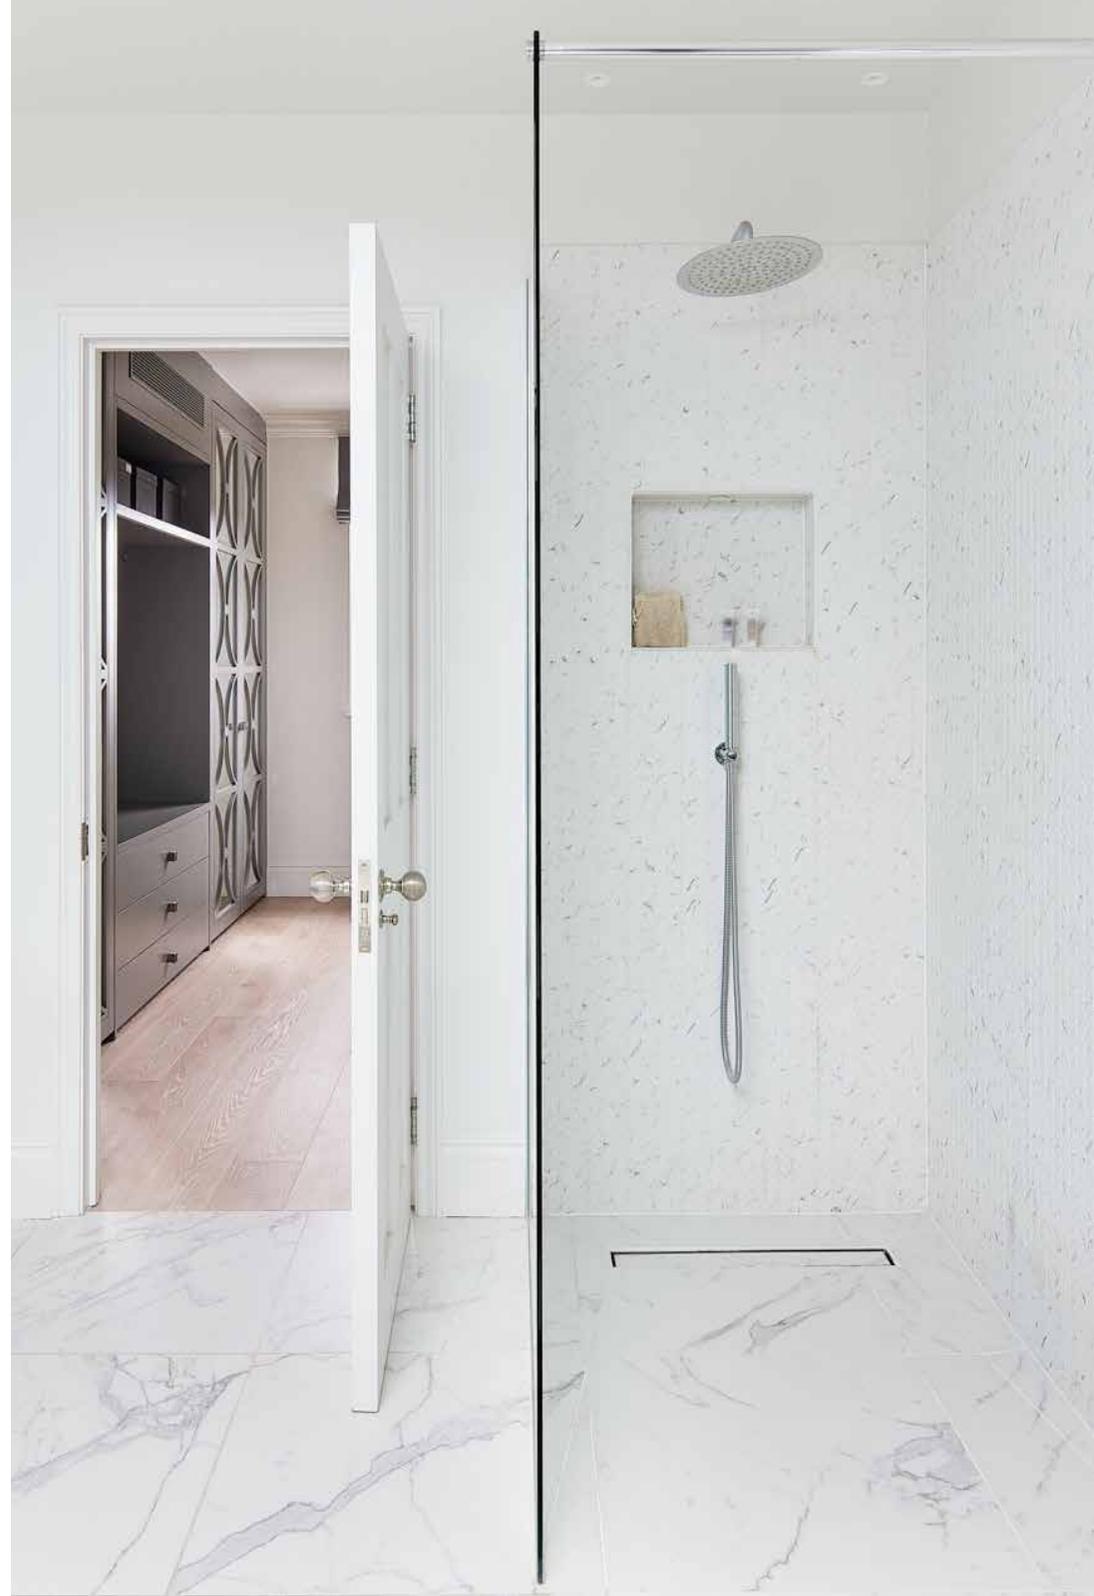







## LOCATION

Moments from the River Thames, Gerard Road enjoys an idyllic position in a tranquil residential area of Barnes.


Start your morning at Gail's Bakery for breakfast and coffee, then pick up groceries from Barnes Pantry. Keen to get close to nature? Venture over to Barnes Green for a stroll; the gardens and wildlife of the London Wetland Centre are also just a walk away. Spend an afternoon browsing the art on display at Riverside Gallery, then head to Riva for intimate Italian dining. For seafood with scenic views, take a walk along the river to Rick Stein.





### PROPERTY HIGHLIGHTS

- Open-plan kitchen, dining and living room
- Designed by Matteo Cainer Architecture
- Formal reception room
- Principal bedroom suite with dressing area
- Guest bedroom suite
- Two further bedrooms
- Family bathroom
- Study and gym
- Laundry room and cloakroom
- Private garden
- London Borough of Richmond upon Thames

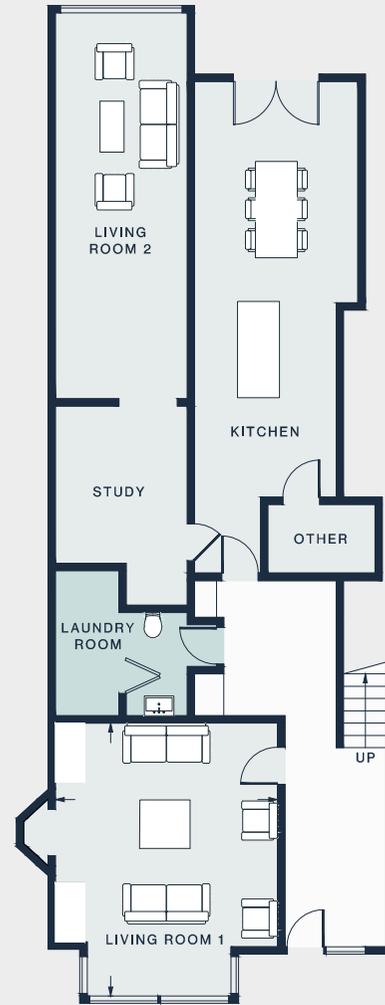

GROUND FLOOR



FIRST FLOOR



SECOND FLOOR

Approx. Gross Internal Area = 2034 sq ft / 189 sq m

Floor plans are for illustrative purposes only and not to scale. Compliant with RICS code of measuring practice.



Please don't hesitate to get in touch if you have any questions or require any further information.

---

[hello@domusstay.com](mailto:hello@domusstay.com)

+44 (0)20 8168 8880

Domus Stay provides the perfect combination of property, place and personal service for the world's most remarkable people. If you have any questions, or if we can help in any way, please contact us on the above number. Be it about a property you have, a property you want, dates to check or any special requirements you may need, we'd love a chat.

