

domus
stay.

Millfield Lane

HAMPSTEAD

5 Bedrooms, 4 Bathrooms
For 8 guests





Bold in scale yet playful in spirit, this Hampstead home pairs punchy architecture with tactile materials.

Beyond its striking architecture, Millfield Lane has a softer side. Designed by Archplan Architects, the exterior's glass, timber and steel framework gives way to a colourful, characterful interior. Mid-century Scandinavian furniture and contemporary African art bring warmth to the minimalist interiors, while walls of glass frame the greenery outside. A triple-height atrium makes an impressive centrepiece, but it's the unexpected details that give the home its inimitable personality – from the eye-catching artwork to marble-clad bathrooms or a built-in slide into the family room. Days here flow easily between long lunches around the dining table, afternoons in the garden and evenings curled up by the fire.




Kitchen & dining


The social centre of the home unfolds across an expansive open-plan kitchen and dining space. There's material warmth across the bespoke Danish-made Vermland cabinetry and Taj Mahal quartzite worktops, while Miele appliances and a Liebherr fridge are seamlessly integrated into the streamlined design.

A breakfast table and banquette seating lend themselves to easy mornings, while the long timber dining table sits beneath the soaring void for convivial gatherings. In warmer weather, doors slide back to connect the entire space with the garden and outdoor dining area.

A breakfast table and banquette seating lend themselves to easy mornings, while the long timber dining table sits beneath the soaring void for convivial gatherings. In warmer weather, doors slide back to connect the entire space with the garden and outdoor dining area.

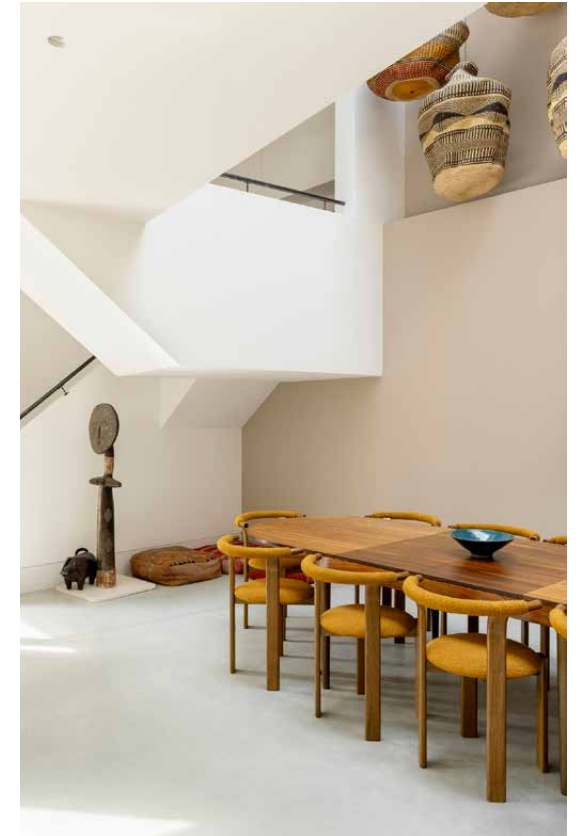



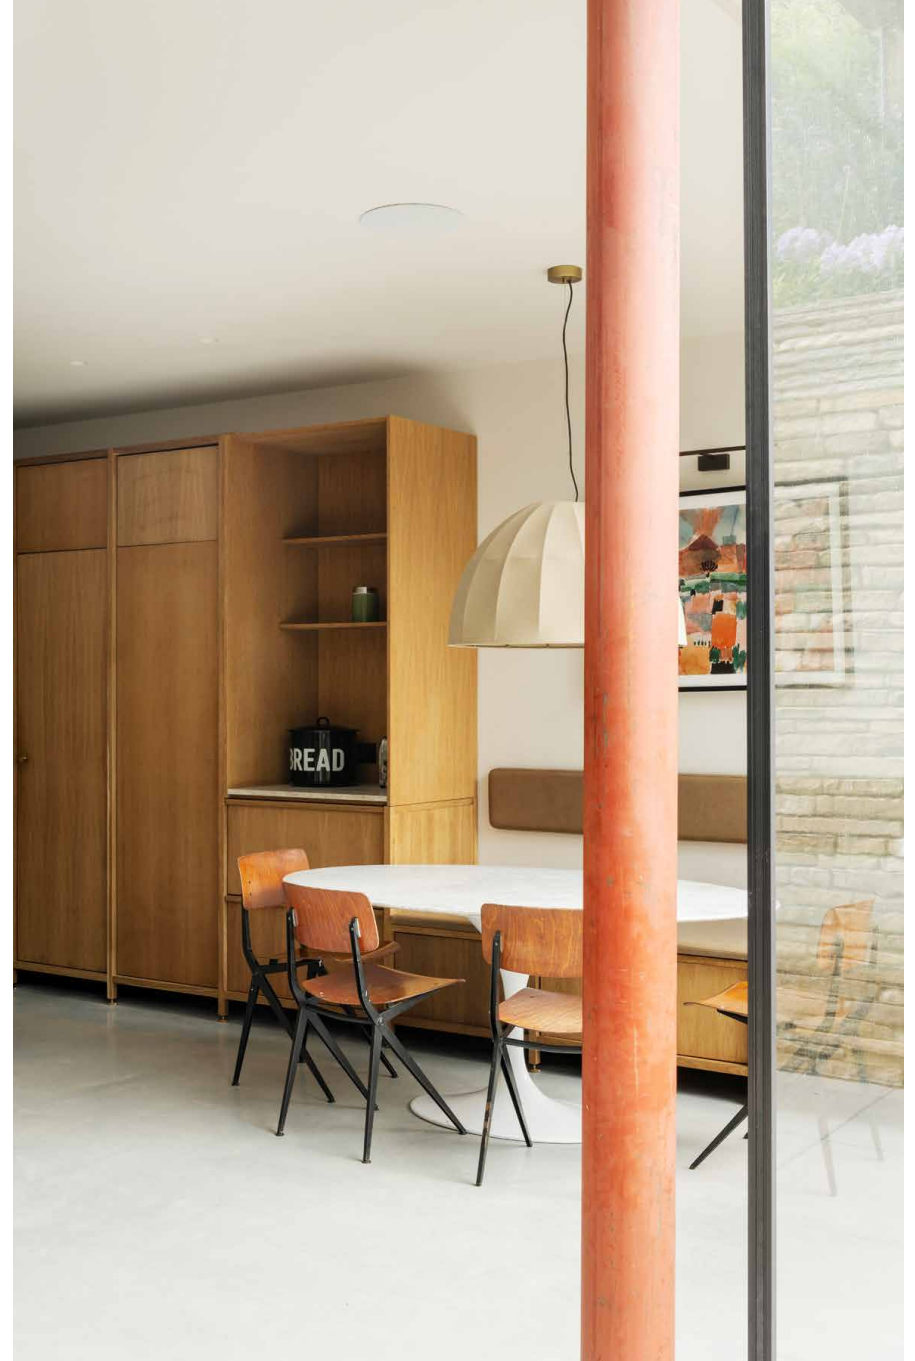






Living spaces

Creativity comes into sharp focus in the reception room, where a curated collection of artwork sits alongside vintage furniture. Settle into the deep green B&B Italia sofa or Arne Norell lounge chair, while reams of natural light and leafy views are drawn in through the floor-to-ceiling glazing. A stylish marble feature wall frames the television and fireplace – ideal for cosy movie nights.

The triple-height atrium brings theatrical volume to the heart of the home. Top-lit from above, the soaring void is animated by an installation of woven African baskets. Then for younger guests and the young-at-heart, there's a surprise twist downstairs: an integrated slide that leads into the playroom.

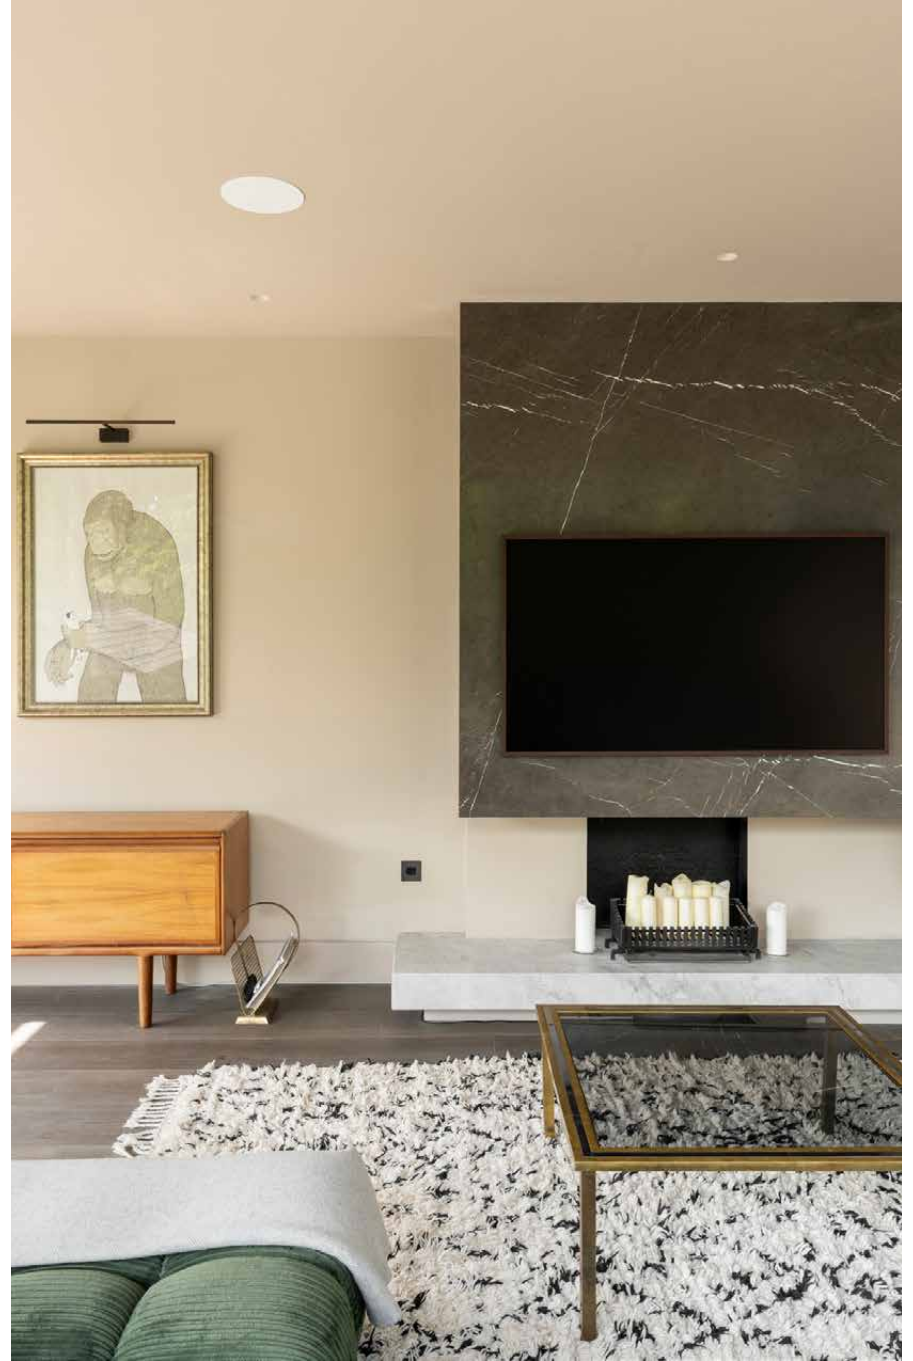


Outdoor space

The landscaped garden epitomises an urban oasis, with wildflower planting and mature greenery softening the home's geometric architecture. A curved stone banquette wraps around the outdoor dining area, while pathways weave through herbaceous borders and pockets of lawn. With the kitchen opening directly outside, it's an easy setting for long lunches and warm-weather gatherings.






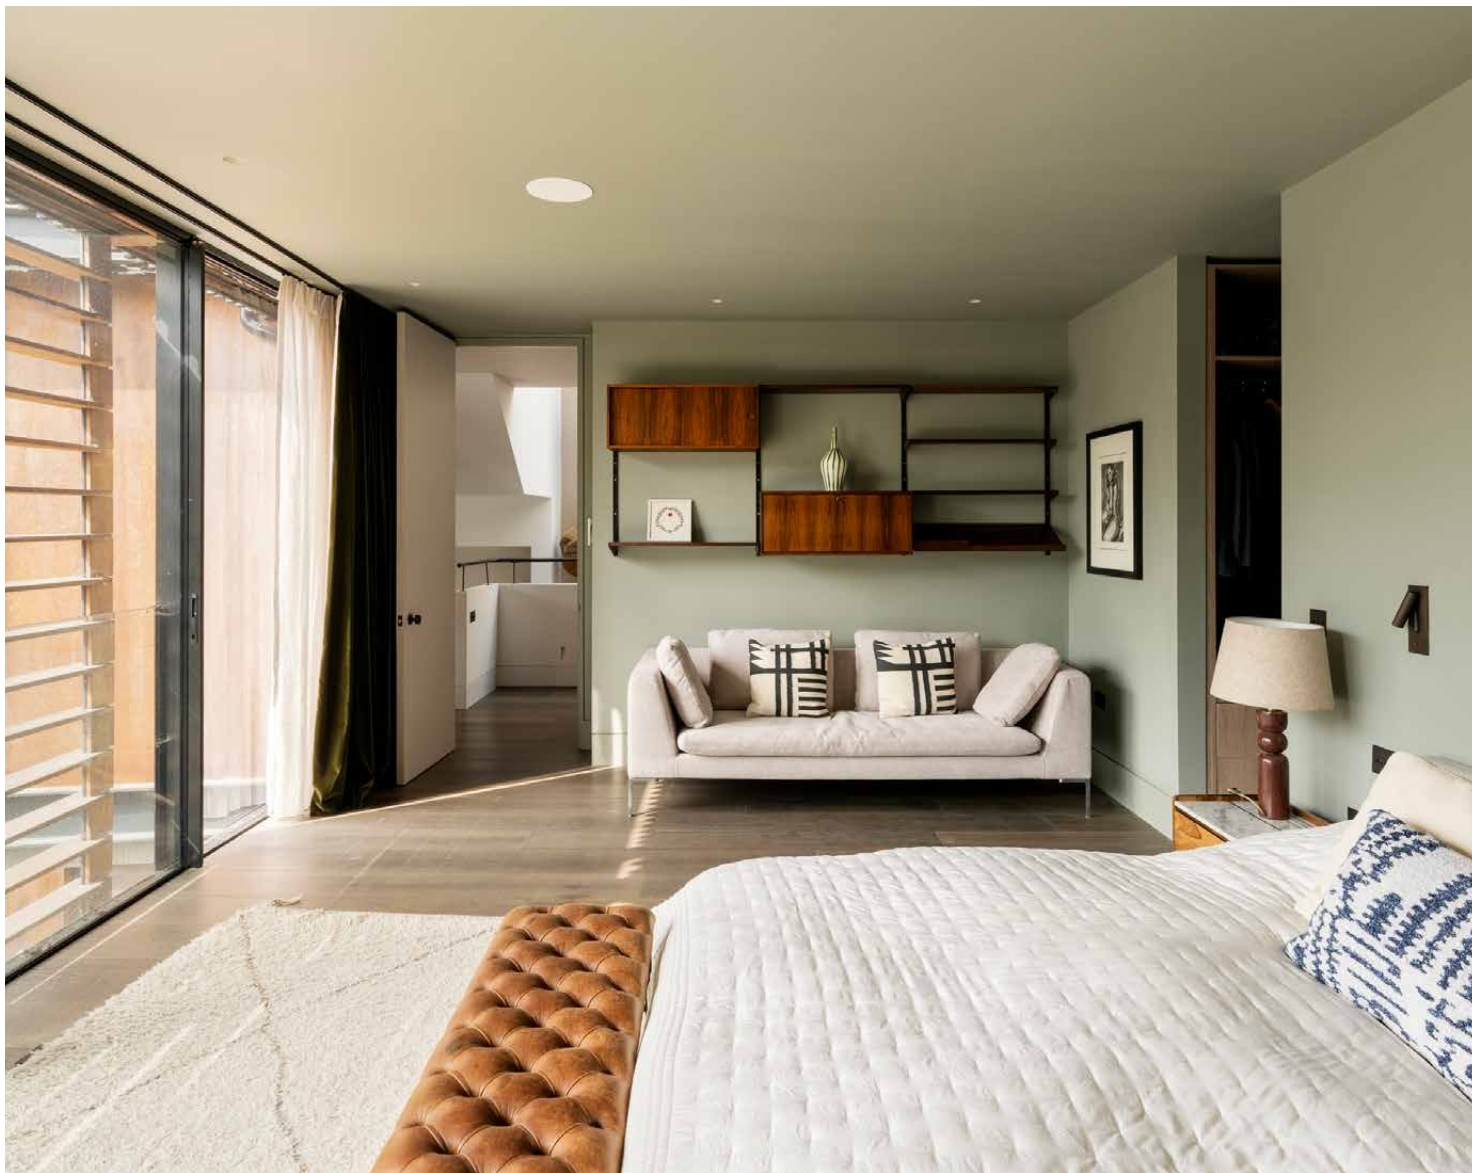

Bedrooms & bathrooms

Muted sage tones bring a restful feel to the principal bedroom suite, where full-height glazing opens the room to garden views. Mid-century influences continue through bespoke timber cabinetry, while a dedicated dressing area provides plenty of storage. Marble makes a statement in the en suite bathroom, wrapping the dual vanity and walls in expressive veining, with a freestanding bath set for soothing wellness moments.


Four further bedrooms – two of which are designed to be kids' bedrooms – continue the minimalist aesthetic, each individually composed with artwork and considered furnishings. Across the bathrooms, Moroccan zellige tiles introduce rich green and terracotta tones alongside marble, walk-in showers and freestanding baths.

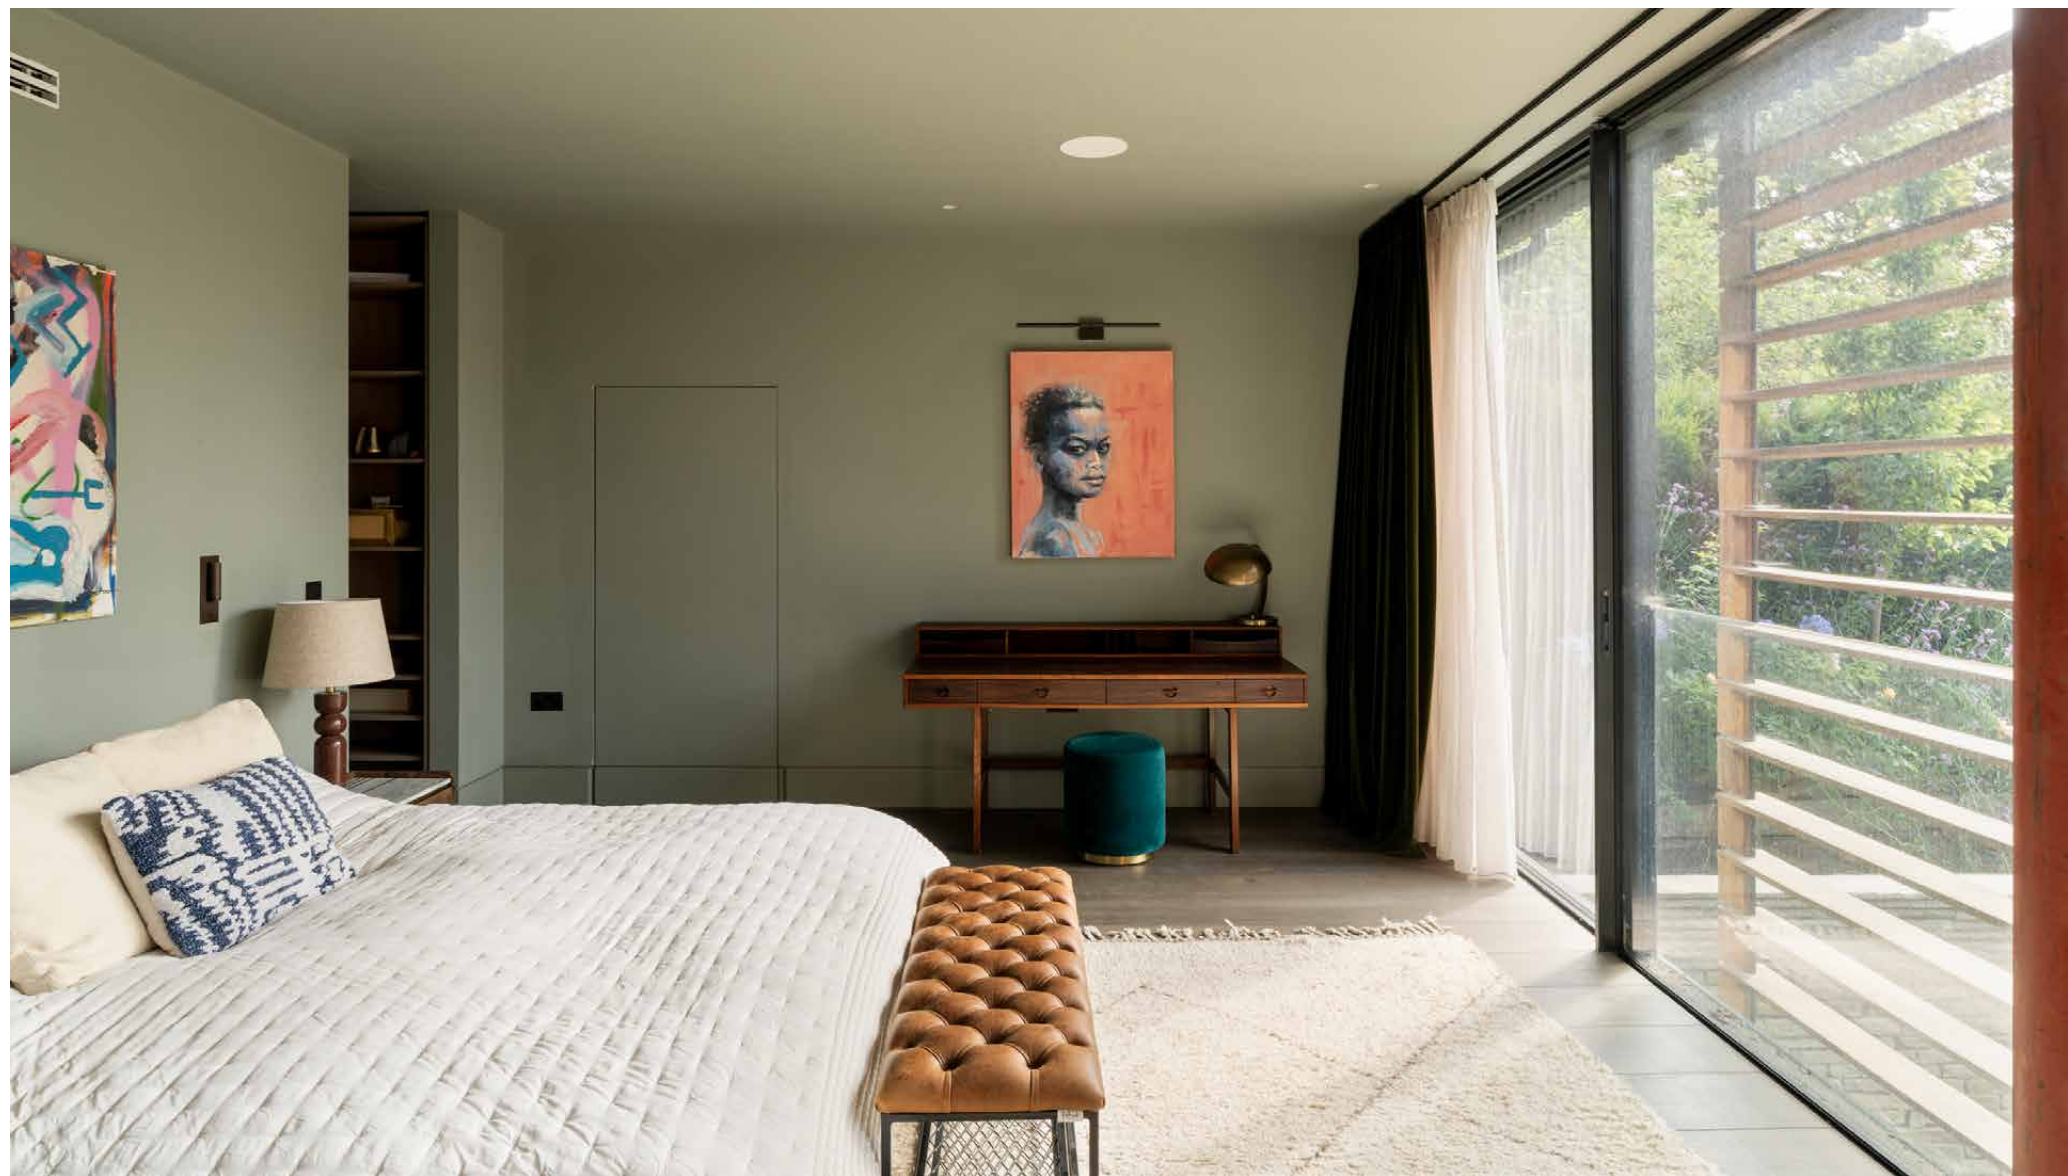









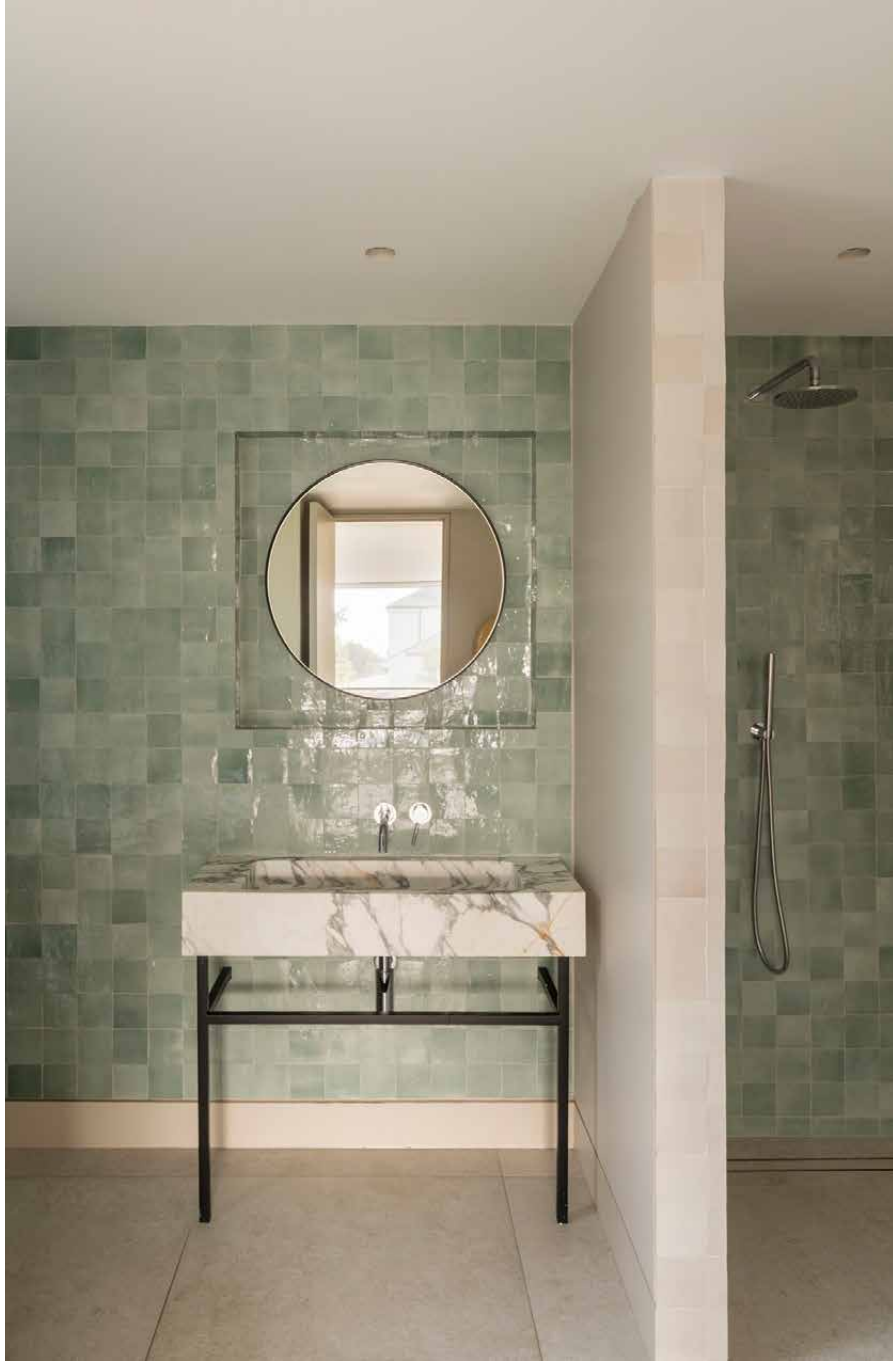

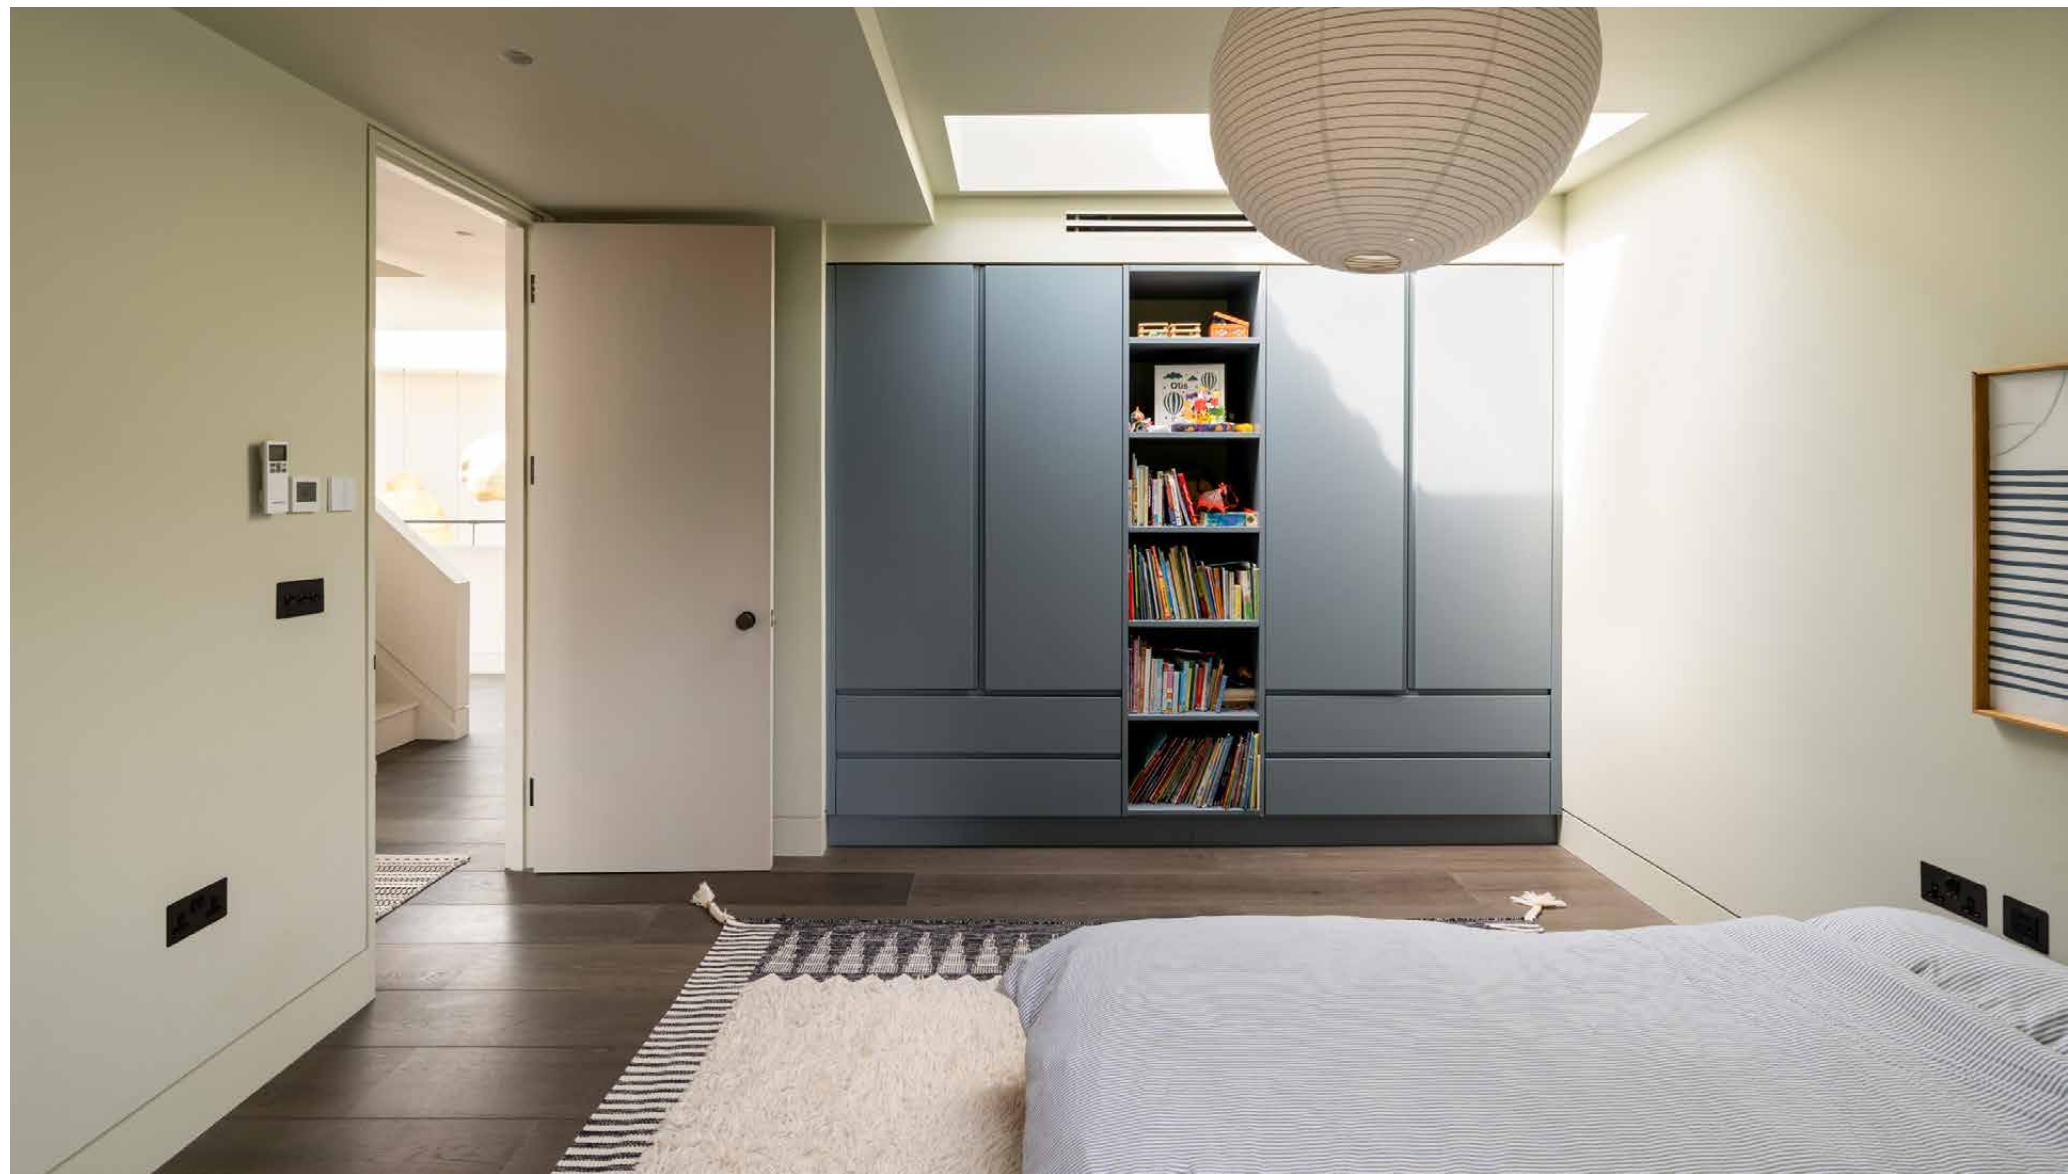

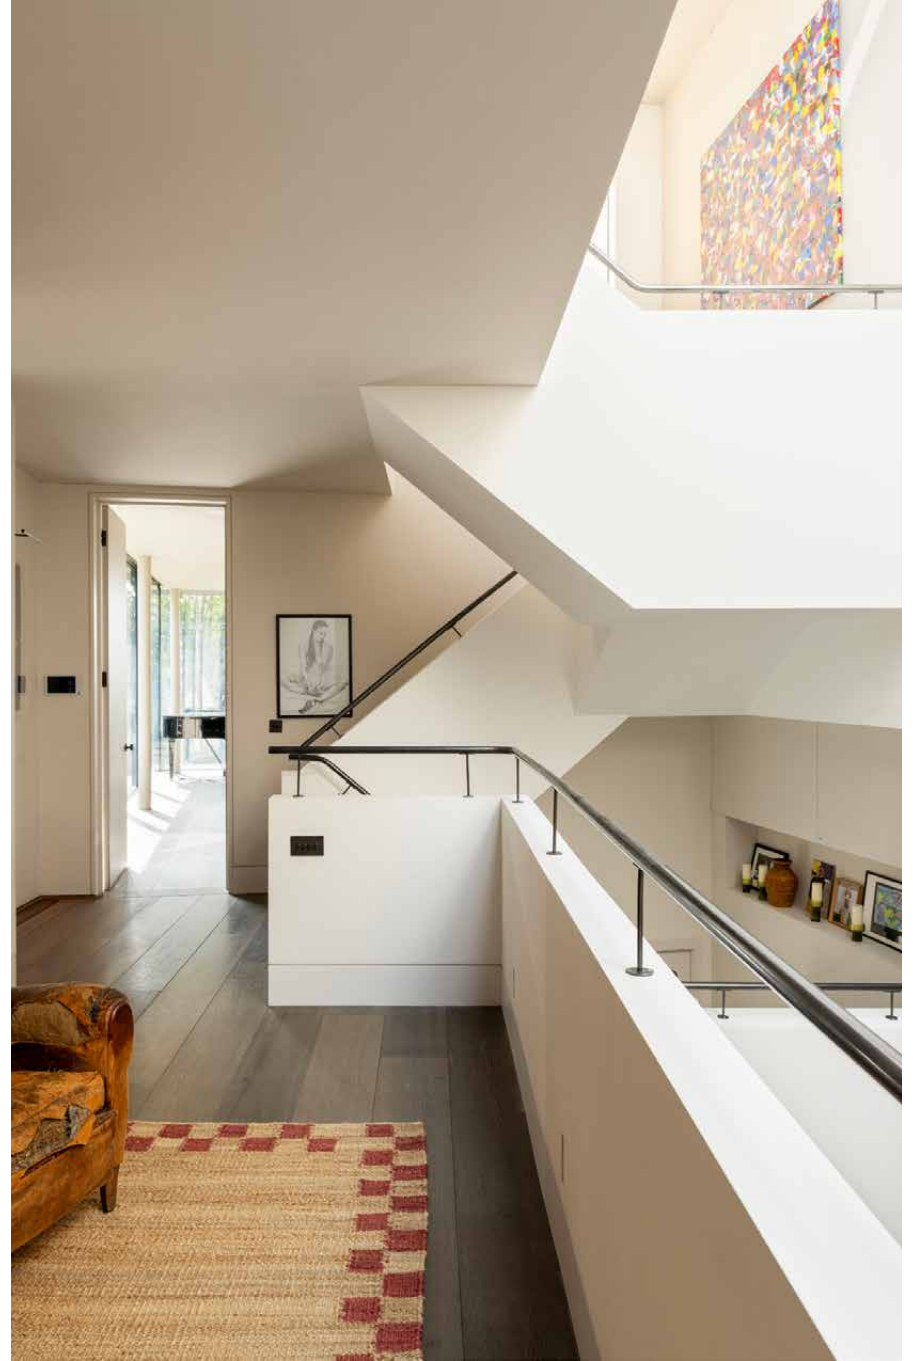







The neighbourhood

Millfield Lane sits on the eastern edge of Hampstead Heath – 800 acres of woodland, meadows and open parkland. Walk to Kenwood House to explore works by Vermeer, Rembrandt and Gainsborough, browse the Saturday farmers' market at Parliament Hill or spend afternoons swimming in the Heath's bathing ponds. Highgate Village, with its coveted high street, is lined with independent cafes, delicatessens and boutique charity shops to explore. Local dining favourites include Jin Kichi, Takagiya, London Shell Co. and The Wells Tavern, while Hampstead's original Everyman Cinema remains a neighbourhood institution.

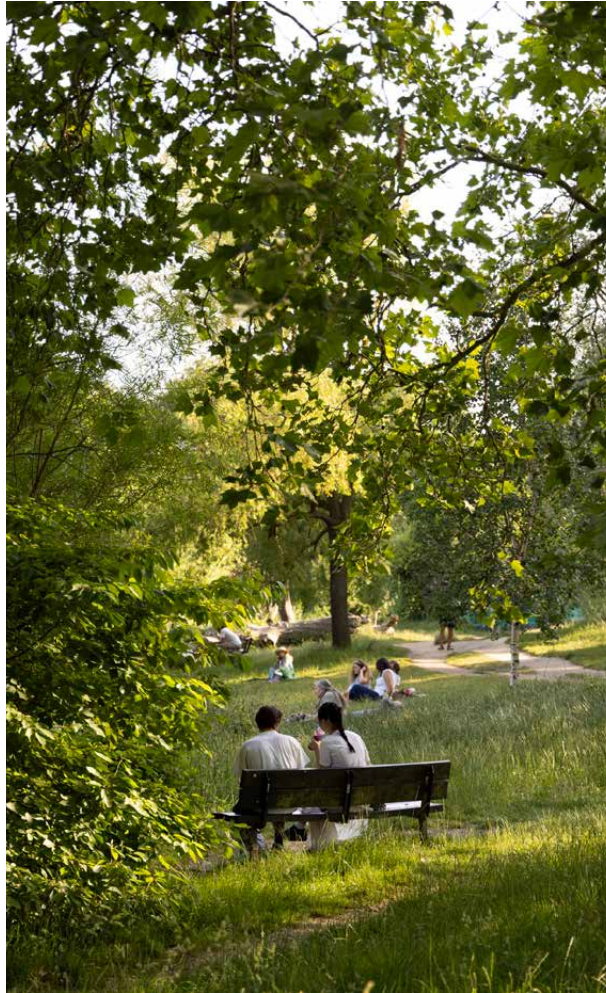


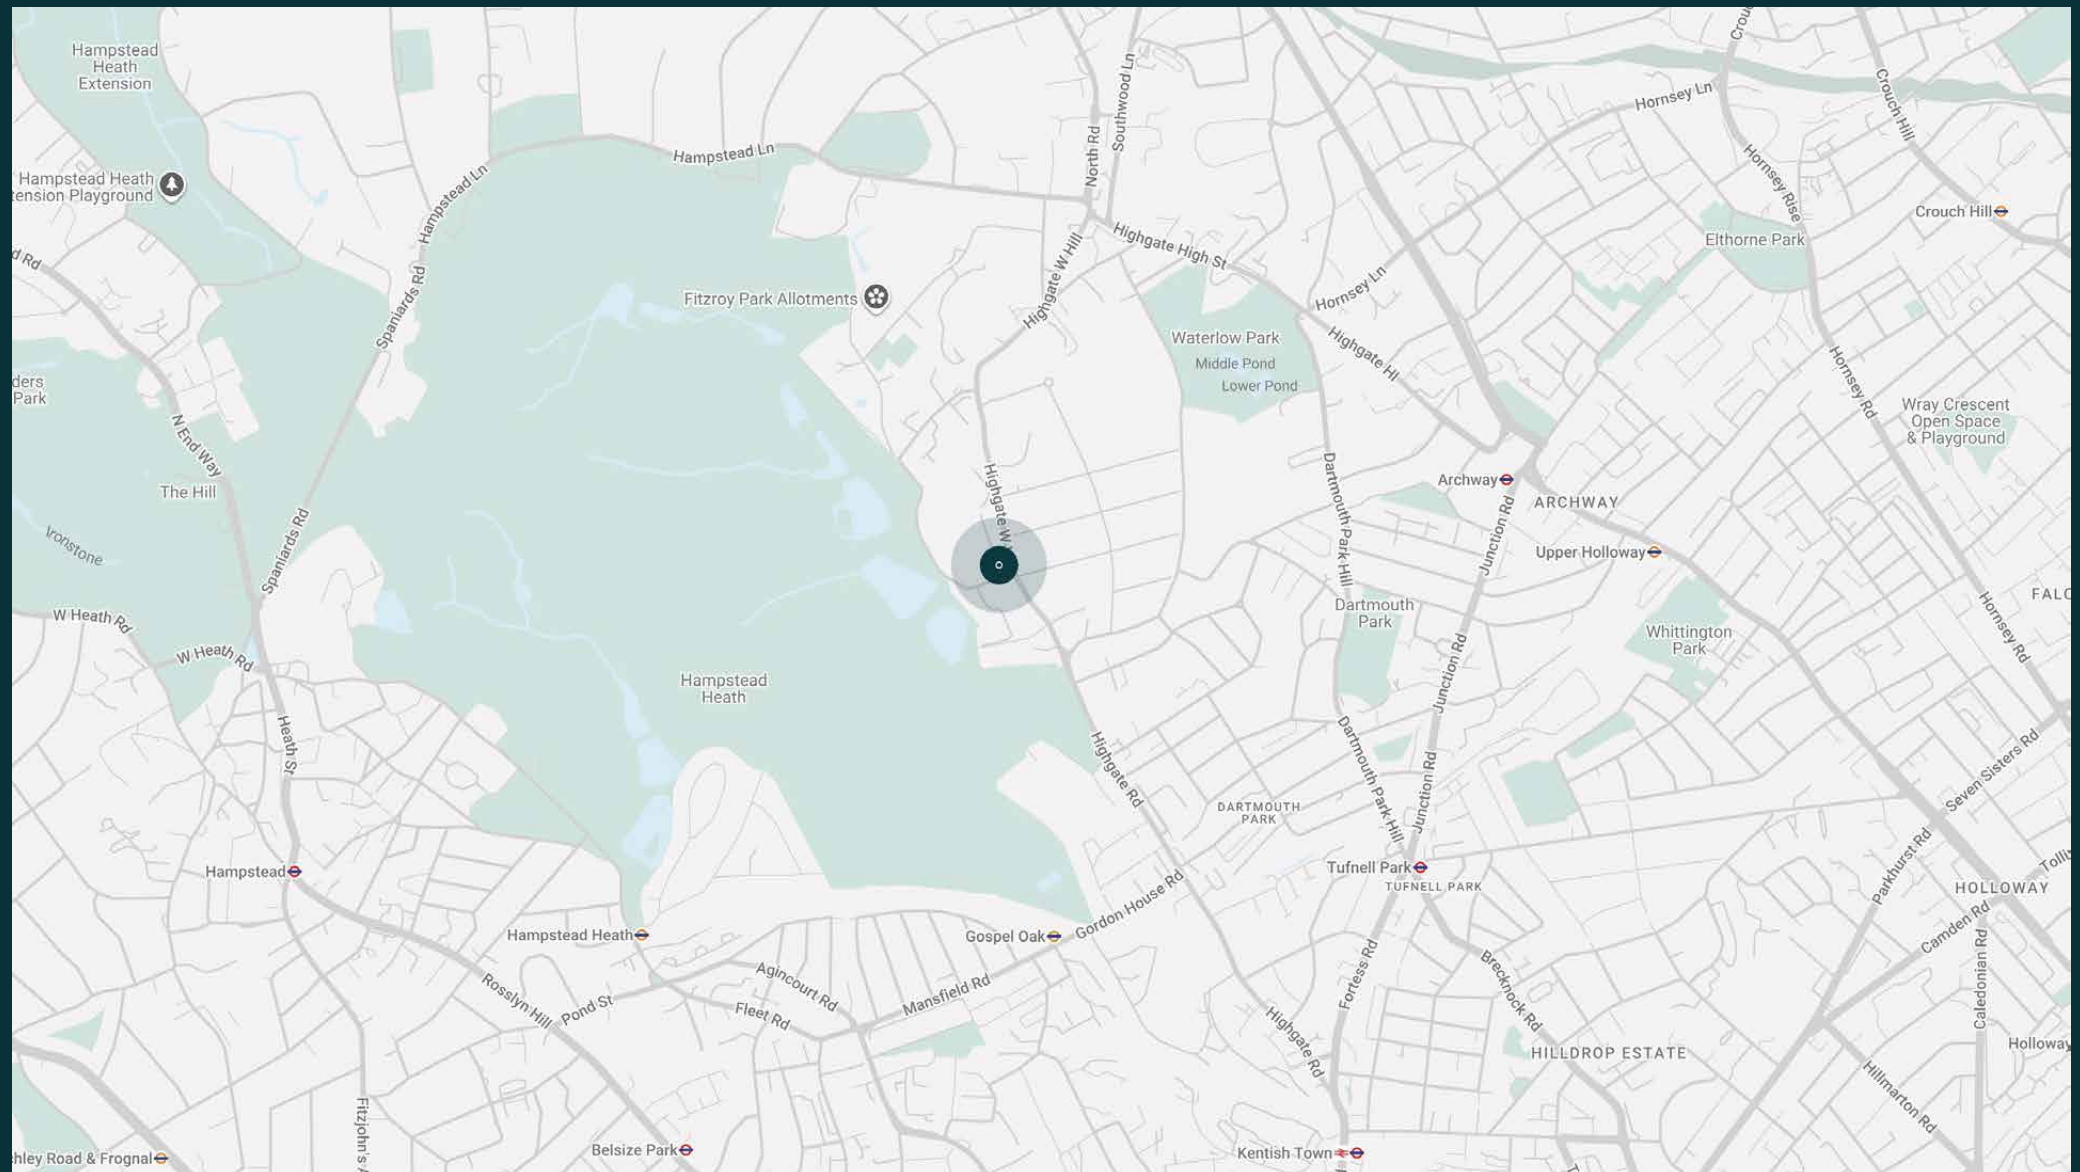

Property features

- Designed by Archplan Architects
- Open-plan kitchen and dining room
- Reception room
- Family room
- Principal bedroom suite with dressing room
- Guest bedroom suite
- Three further bedrooms
- Two further bathrooms
- Study
- Utility room
- Air conditioning
- Private garden
- One off-street parking space
- London Borough of Camden

Approx. 4,413 sq ft / 410 sq m

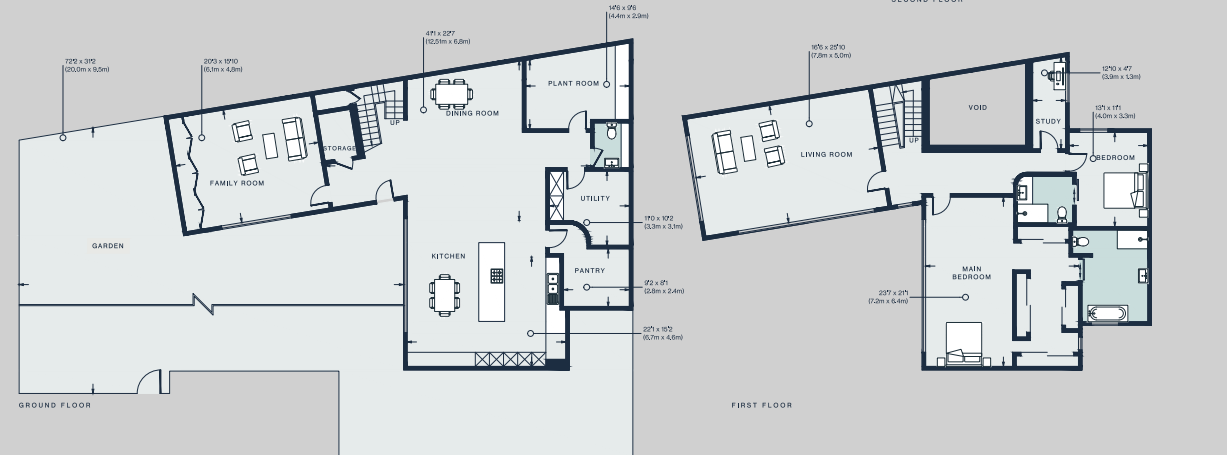

Approx. Gross Internal Area = 4,413 sq ft / 410.0 sq m

Floor plans are for illustrative purposes only and not to scale. Compliant with RICS code of measuring practice.
Prepared for Domus Stay. Copyright © All Rights Reserved.

Guest & concierge services

Our concierge team are here to help guests settle in, seamlessly. Centre court tickets to Wimbledon, Premier League seats with the best views, Savile Row tailors on standby, or a private chef to cater to individual tastes – we aim to elevate every stay.

From the moment of booking with us, each guest has a single point of contact to finesse the details. Our statement spaces are just the starting point – to ensure everyone feels at home, our rates include:

-
- Weekly housekeeping
 - Flexible check-in/out
 - Luxury linens and Bamford toiletries
 - Legal compliance on all our homes
 - A personal welcome and arrival essentials
 - Unlimited access to guest services and tailored experiences
 - Professional inventory inspection before and after every stay
 - Access to a curated portfolio of sole agency properties



domus stay.

Please get in touch if you have any questions
or require any further information.

hello@domusstay.com

+44 (0)20 8168 8880

The property particulars are a guide not statements. Descriptions, photographs, and plans are for guidance only. The Property is offered "subject to contract and references". No warranties, representations, License or Tenancy is given by Domus Stay. Our full disclaimer together with trading names and our Privacy Policy is shown on our website

© Domus Stay 2025. All rights reserved.

