


domus
stay.

Princes Gate Mews

SOUTH KENSINGTON SW7

2 Bedrooms, 2 Bathrooms
For 4 guests

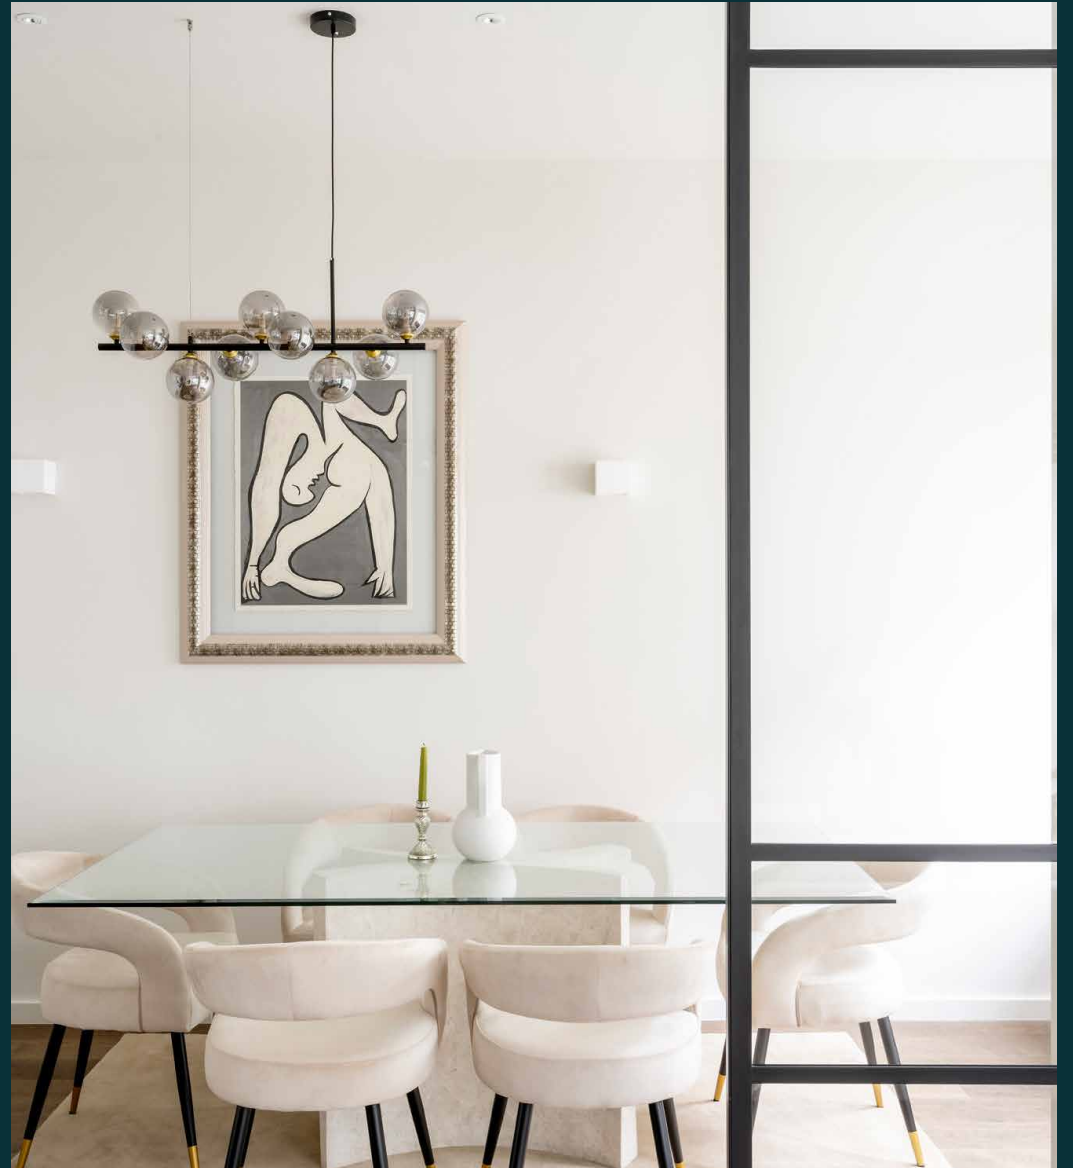




Moments from South Kensington's museum heartland, this London mews rental home is a gateway to world-class culture.

On a quiet, cobbled cul-de-sac off Exhibition Road, the best of the capital's galleries and museums are within walking distance here. From the outside, Princes Gate Mews is all tradition and charm. Tucked just far enough away from the action, this is a peaceful setting amid vibrant surroundings.



The living spaces

Bright and uplifting, the open-plan kitchen, living and dining room sets the tone for the rest of the house. White walls and wooden floors provide a blank canvas for design touches – from sculptural lighting to a striking feature fireplace. Eyes are immediately drawn to the standout kitchen. Finished in Italian marble, its ergonomic layout and high-spec Miele and Siemens appliances will suit the most sociable and serious of cooks. For hosting, a more formal dining space features a six-seater glass-topped table. Or kick back in the tub armchairs and large L-shaped sofa after a long day of sightseeing; numerous sash windows bathe the room in natural light.

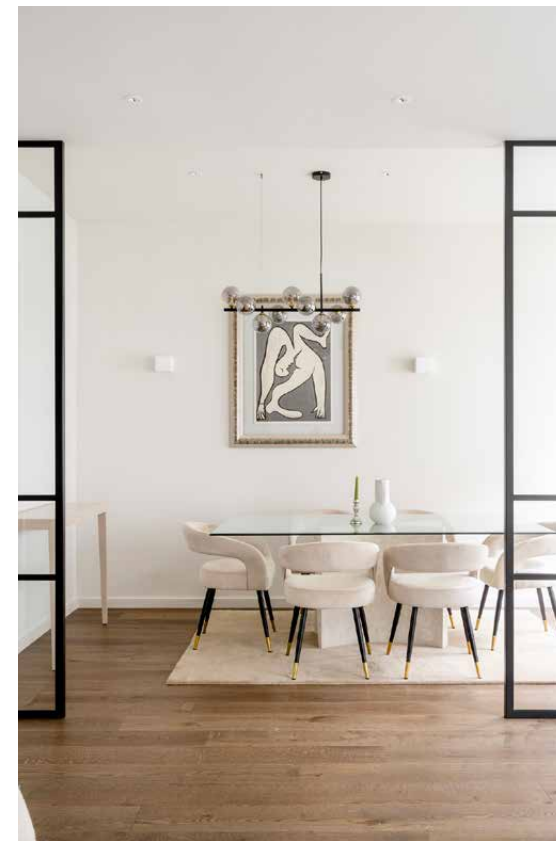









Capitalising on its second-floor vantage point, find a cosy TV den at the top of the home. With its contemporary fireplace and French doors out to a sizeable terrace, it's a space for all seasons. Mix a drink at the bar area – complete with wine fridge – and turn up the Devialet sound system. The perfect way to unwind after catching up on emails in the adjoining study.






Bedrooms & bathrooms

Both bedrooms are found on the first floor, each featuring bespoke joinery. The elevated principal suite offers a touch of luxury, with a walk-in wardrobe and an en suite shower room clad in stone and marble. An equally inviting guest bedroom is also served by its own shower room.





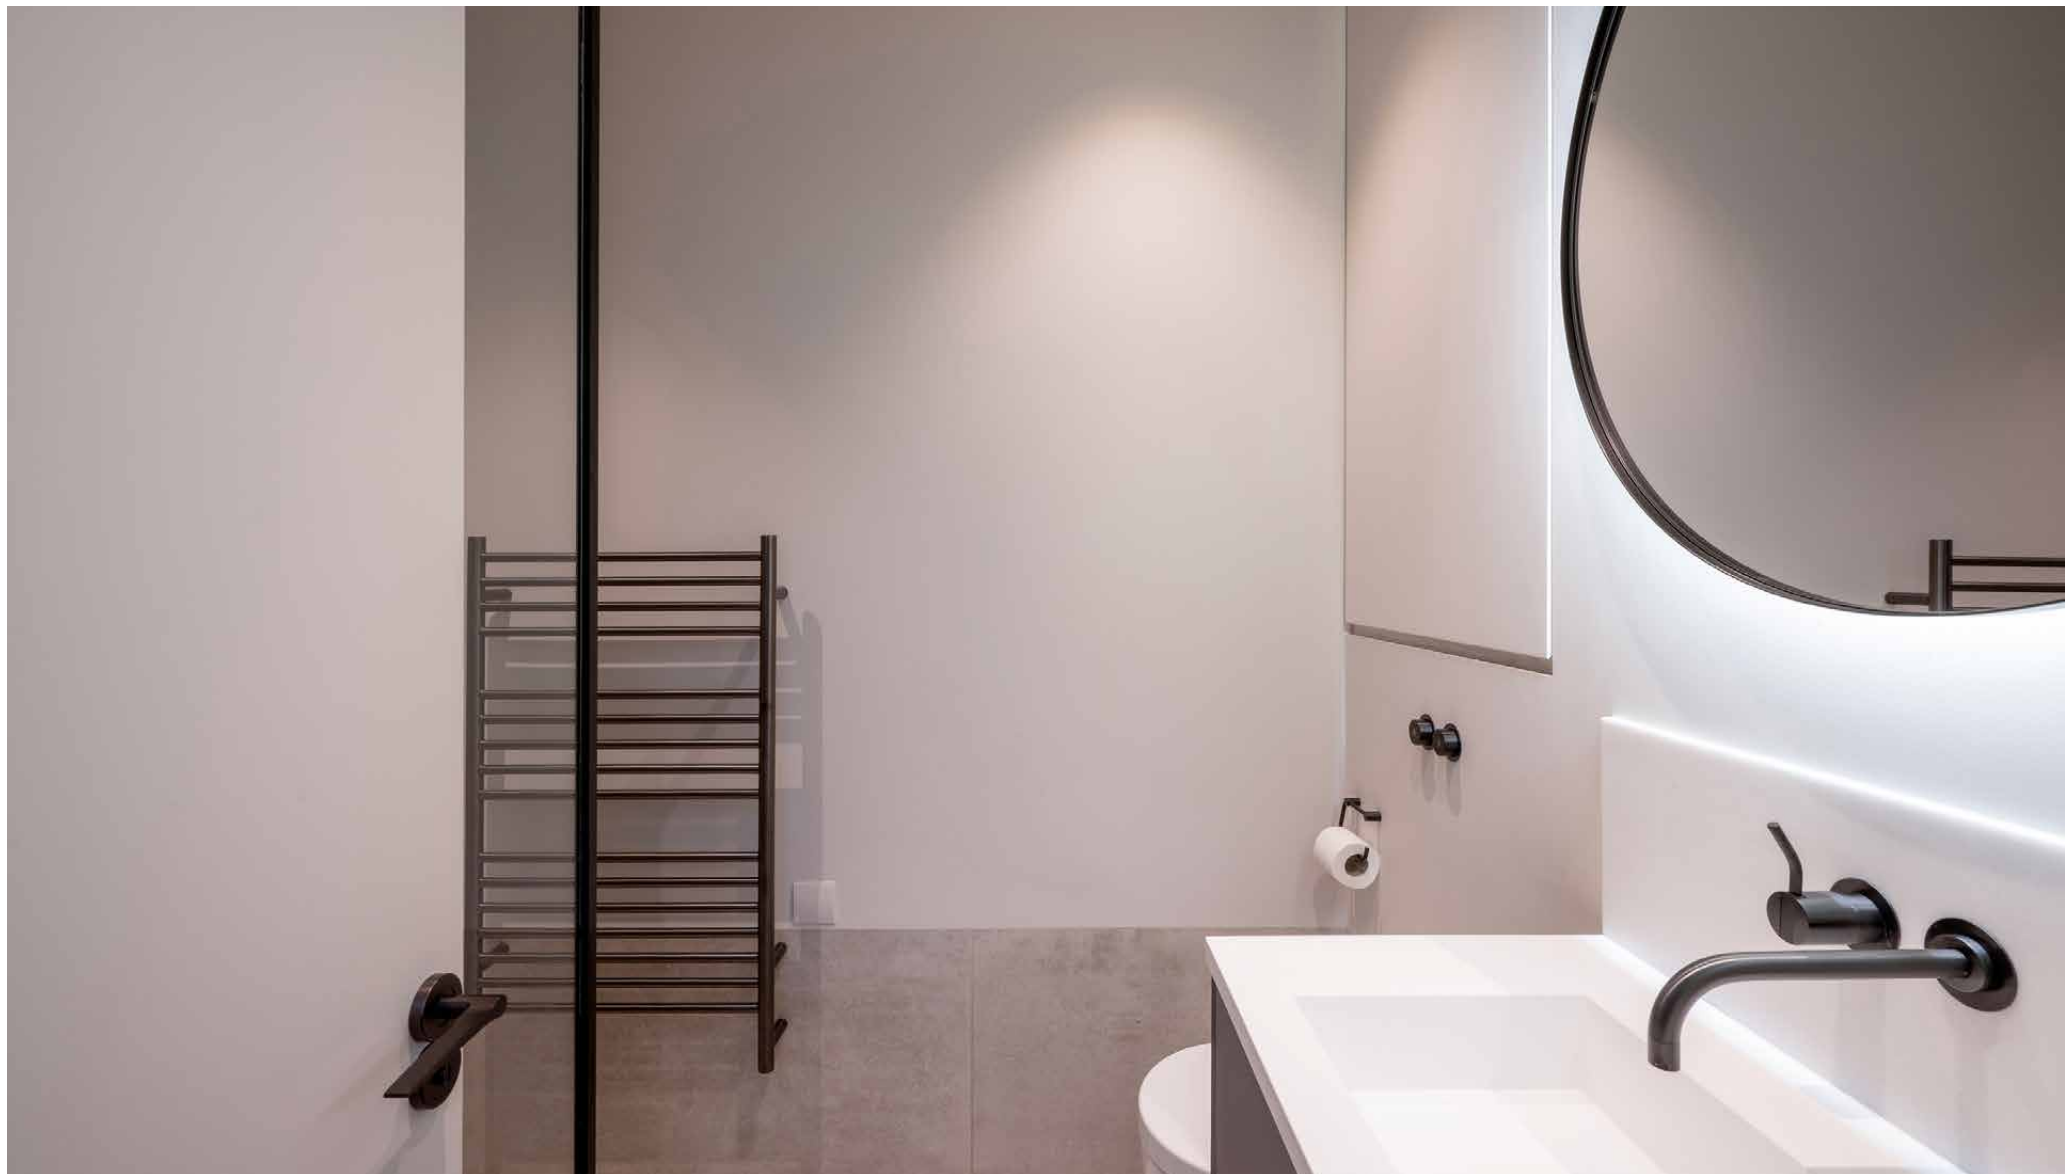


Outdoor space

Soak up the sun or sip on aperitifs from the home's spacious decked terrace. The guest bedroom also benefits from a Juliet balcony overlooking the cobbled lane below.





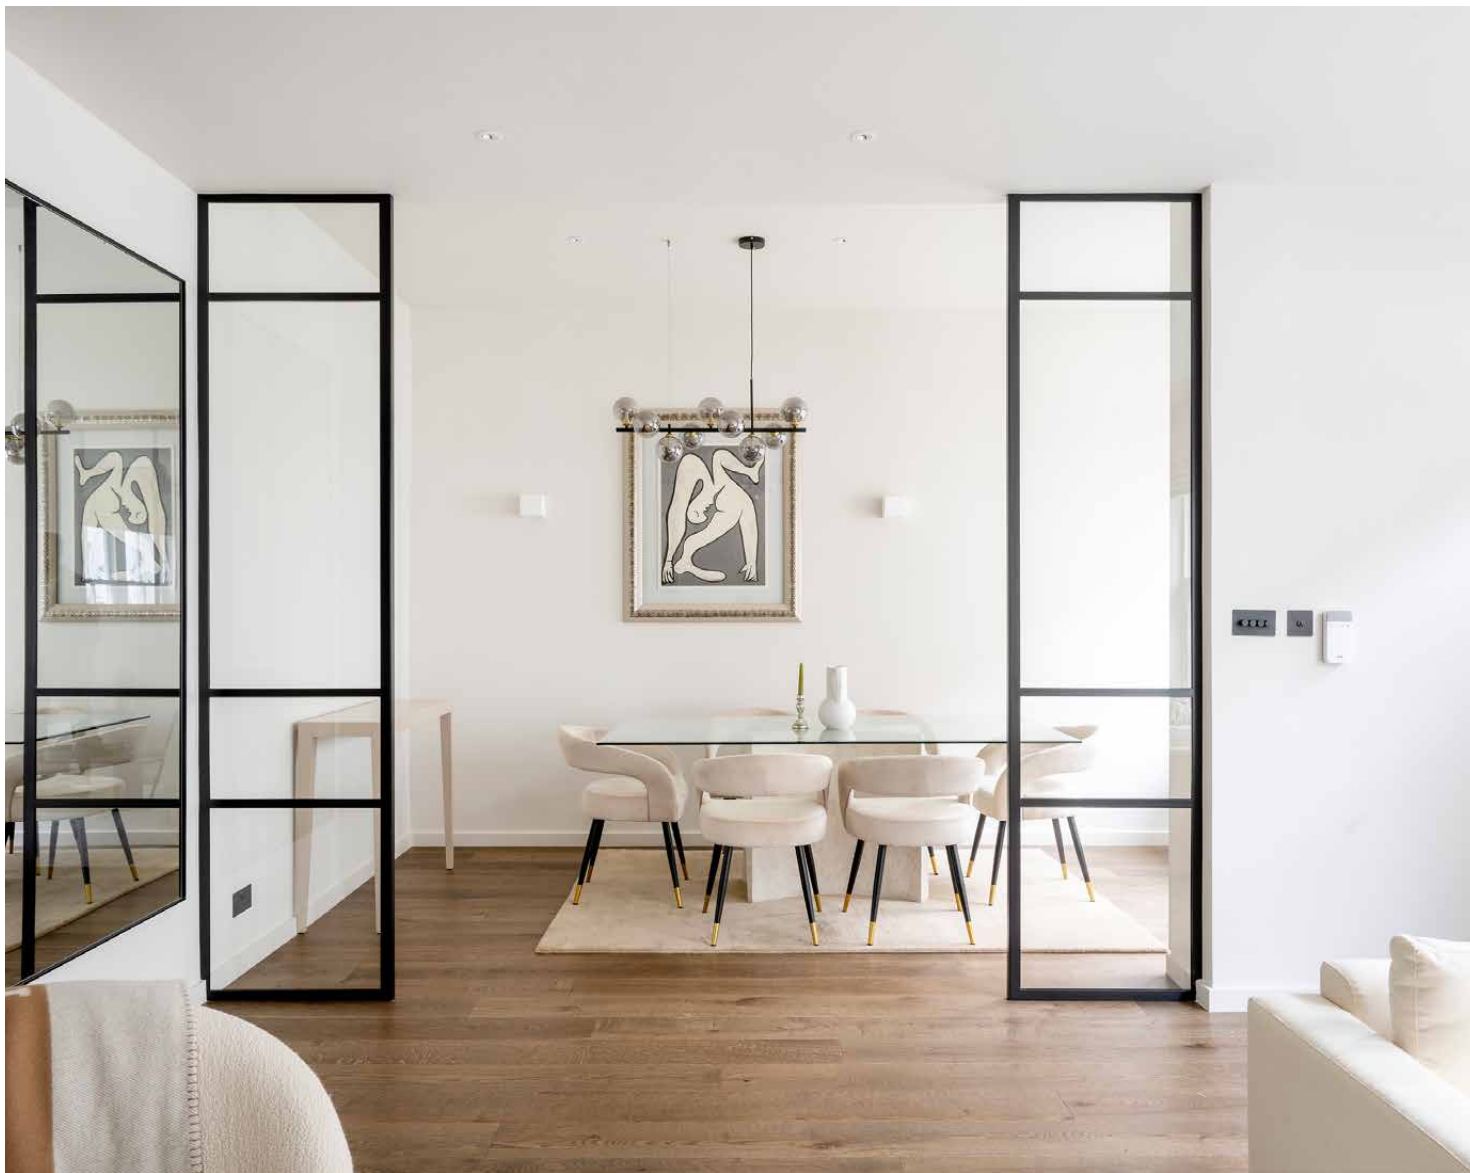

The design


Inside this private pied-à-terre, the contemporary reimagining design practice Studio Ulanowski has created a calming, considered home arranged over three floors. Sleek finishes and considered details combine to create a peaceful sanctuary, away from the bustle of South Kensington.

The neighbourhood

With its array of cultural institutions, sightseeing takes centre stage in this South Kensington enclave.

From The Science Museum to The Victoria & Albert Museum, tick off the hotspots here, or leave the guidebook at home – there's plenty to occupy your days either way. Wander down Exhibition Road to get your fill of culture. Or switch off with a stroll around sprawling Hyde Park – just two minutes' walk from your front door. For shopping, head to Knightsbridge or the King's Road. Dining options are plentiful; choose between local favourites Wild Tavern or Le Petit Beefbar. For special occasions, book a table at Zuma for contemporary Japanese cuisine, or catch a performance at The Royal Albert Hall.




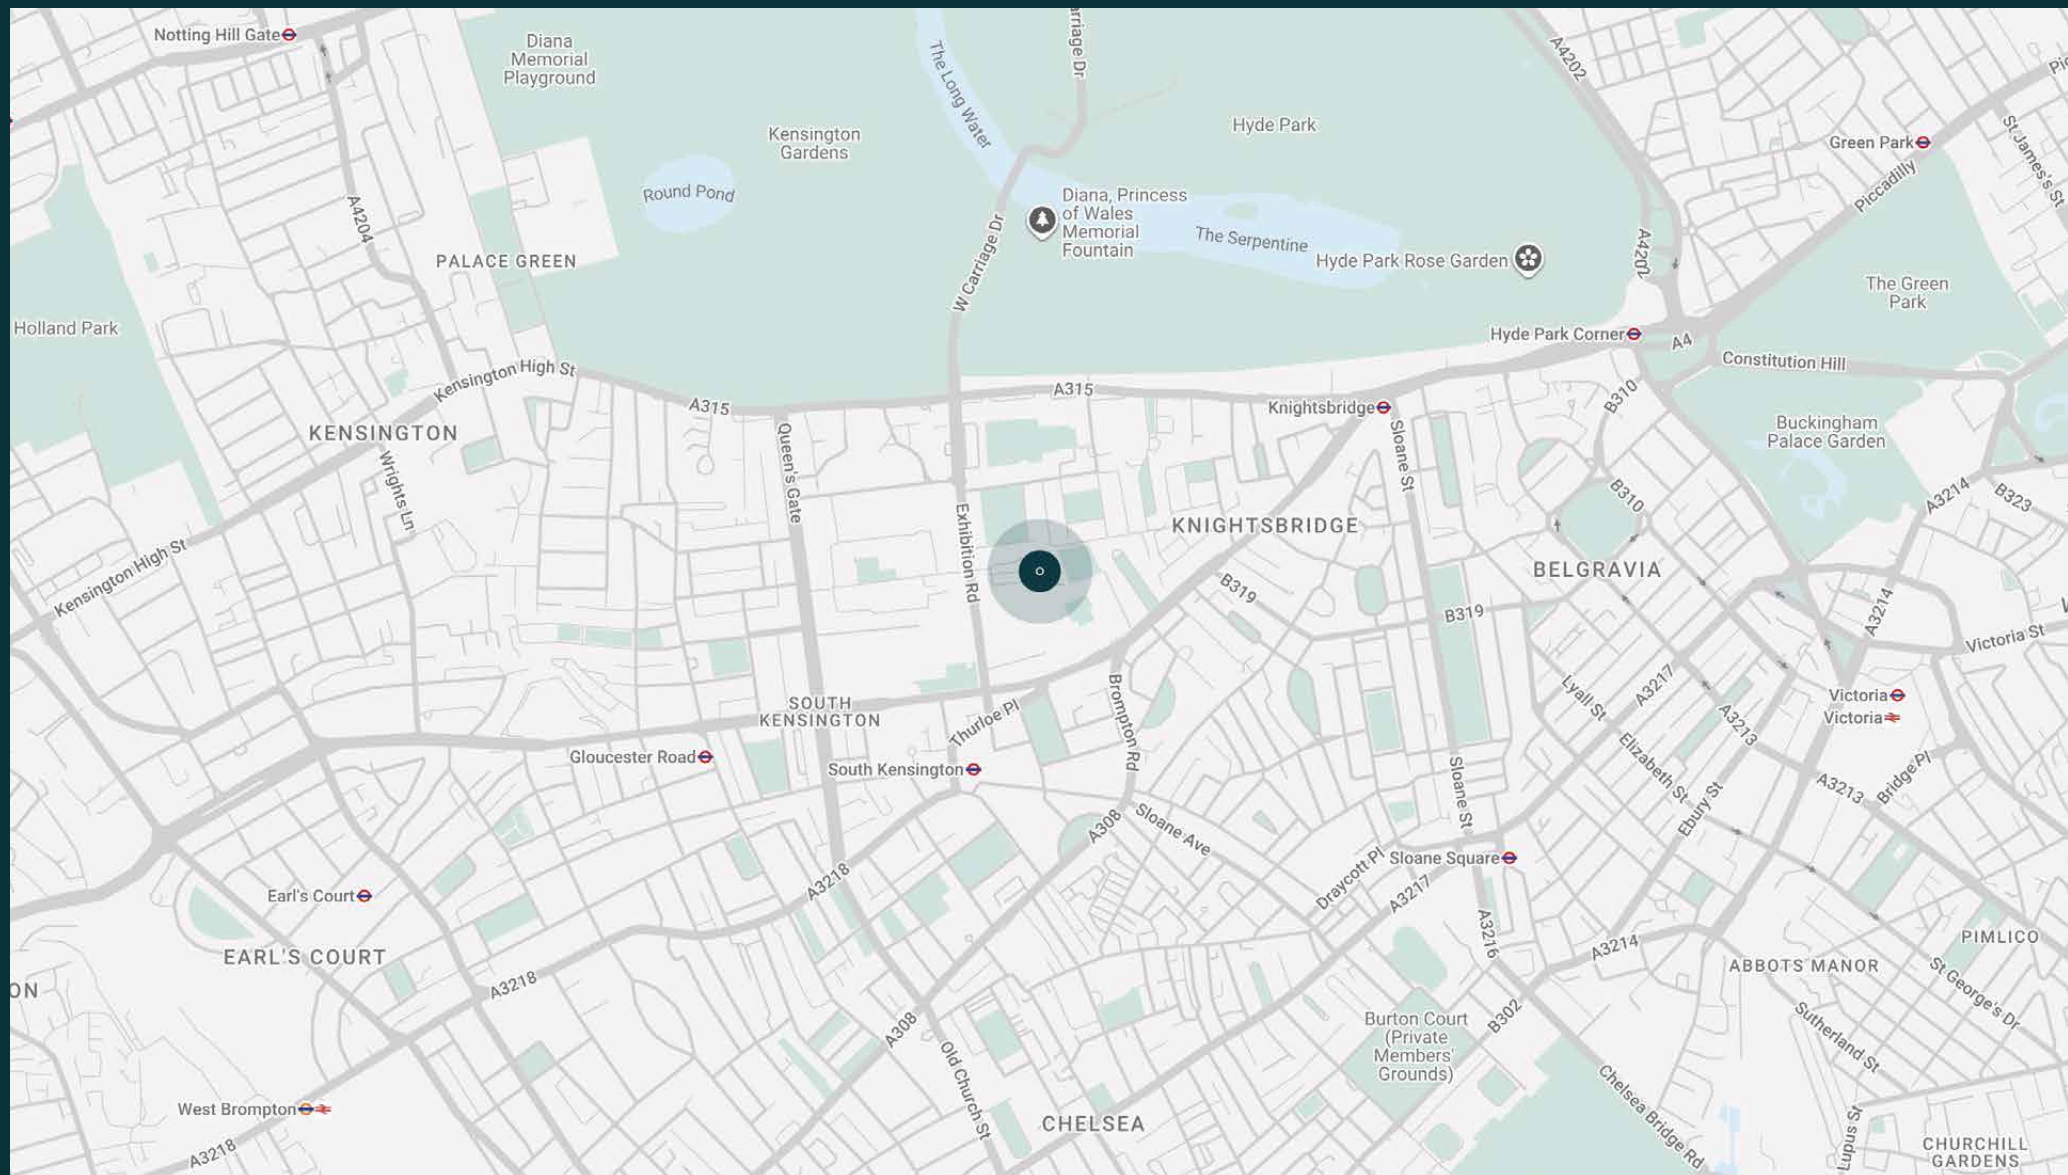

Property features

- Designed by Studio Ulanowski
- Open-plan kitchen, reception and dining room
- Sought-after location, close to museums and galleries
- Second living room and study
- Principal bedroom suite with bespoke carpentry
- Guest bedroom
- Contemporary shower room
- Separate cloakroom
- Terrace
- Royal Borough of Kensington & Chelsea

Approx. 149.3 sq m / 1607 sq ft

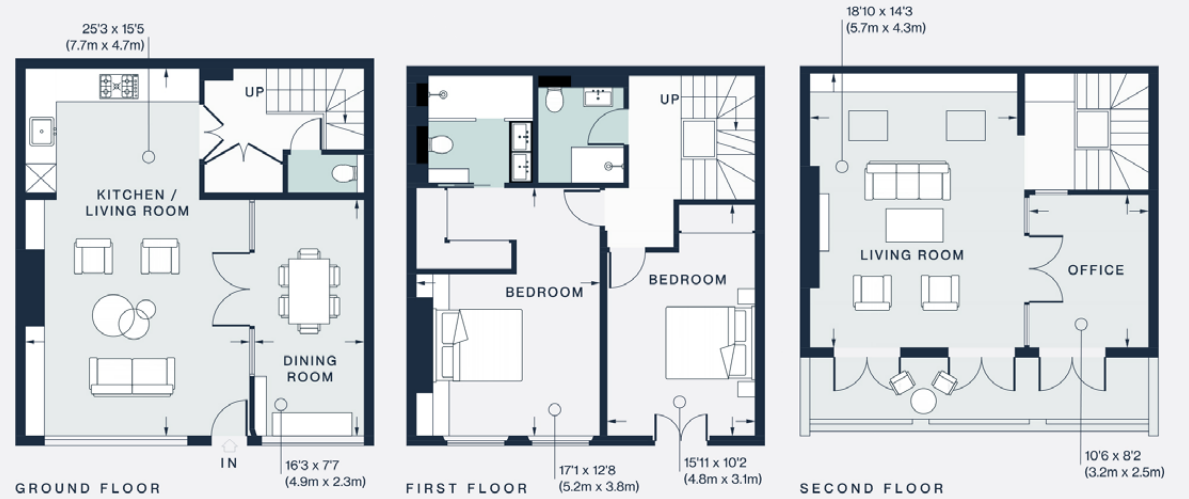

Approx. Gross Internal Area = 1607 sq ft / 149.3 sq m

Floor plans are for illustrative purposes only and not to scale. Compliant with RICS code of measuring practice.
Prepared for Domus Stay. Copyright © All Rights Reserved.

Guest & concierge services

Our concierge team are here to help guests settle in, seamlessly. Centre court tickets to Wimbledon, Premier League seats with the best views, Savile Row tailors on standby, or a private chef to cater to individual tastes – we aim to elevate every stay.

From the moment of booking with us, each guest has a single point of contact to finesse the details. Our statement spaces are just the starting point – to ensure everyone feels at home, our rates include:

-
- Weekly housekeeping
 - Flexible check-in/out
 - Luxury linens and Bamford toiletries
 - Legal compliance on all our homes
 - A personal welcome and arrival essentials
 - Unlimited access to guest services and tailored experiences
 - Professional inventory inspection before and after every stay
 - Access to a curated portfolio of sole agency properties



domus stay.

Please get in touch if you have any questions
or require any further information.

hello@domusstay.com

+44 (0)20 8168 8880

The property particulars are a guide not statements. Descriptions, photographs, and plans are for guidance only. The Property is offered "subject to contract and references". No warranties, representations, License or Tenancy is given by Domus Stay. Our full disclaimer together with trading names and our Privacy Policy is shown on our website

© Domus Stay 2025. All rights reserved.

