


domus
stay.

The Talisman Penthouse

CHELSEA


3 Bedrooms, 4 Bathrooms
For 6 guests

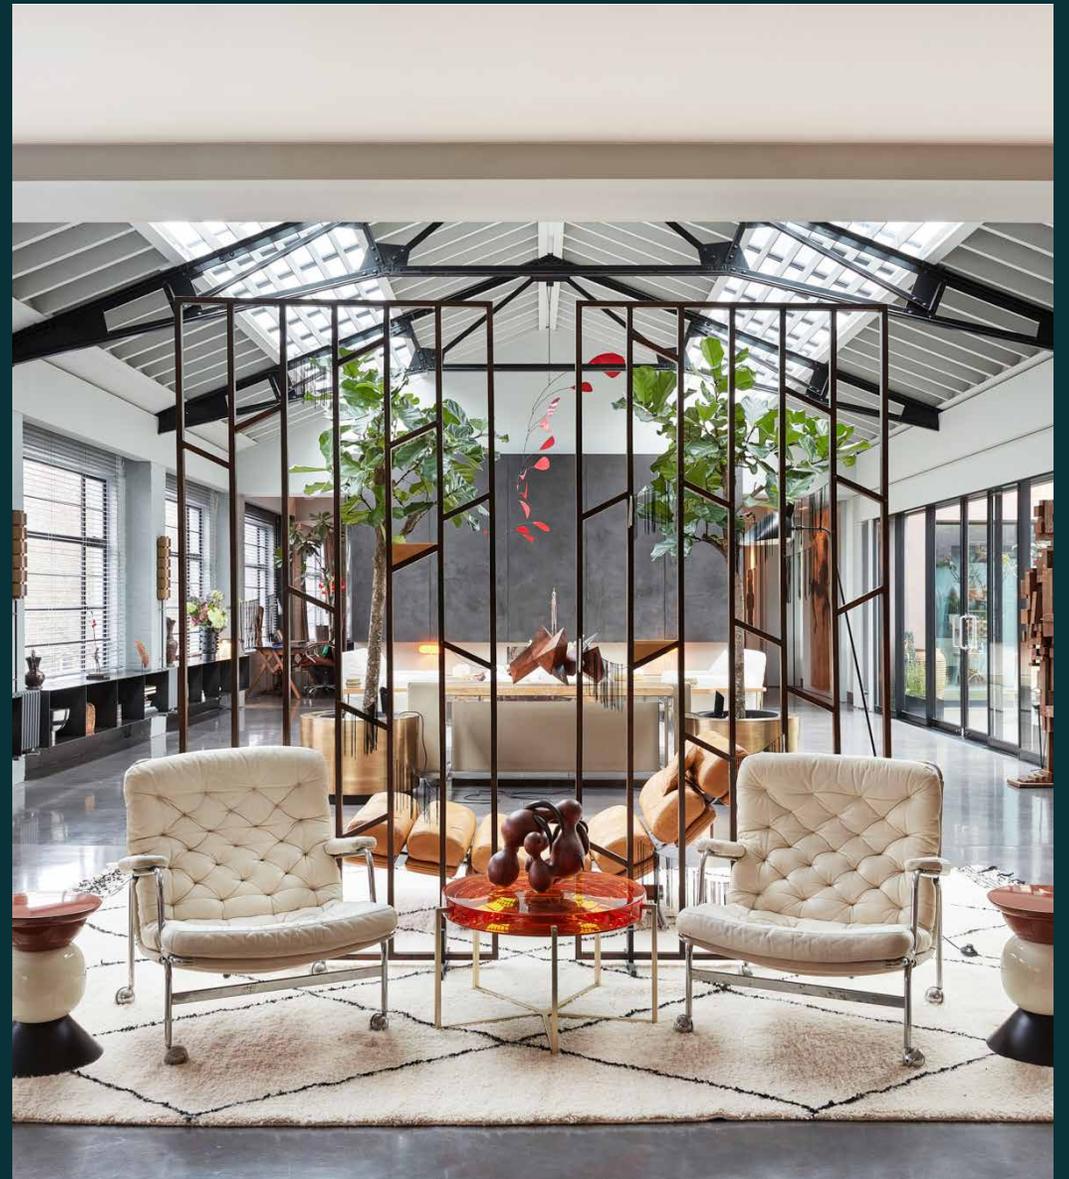



Once a 1930s garage, now a showstopping three-bedroom lateral penthouse to rent, expertly reconfigured by Gumuchdjian Architects.

Widely acknowledged as one of the capital's finest examples of Art Deco architecture, The Talisman Building is a recognisable local landmark. Up on the second floor, the industrial proportions of this former garage and petrol station have been reimagined as a one-of-a-kind penthouse fit for 21st century city dwelling.

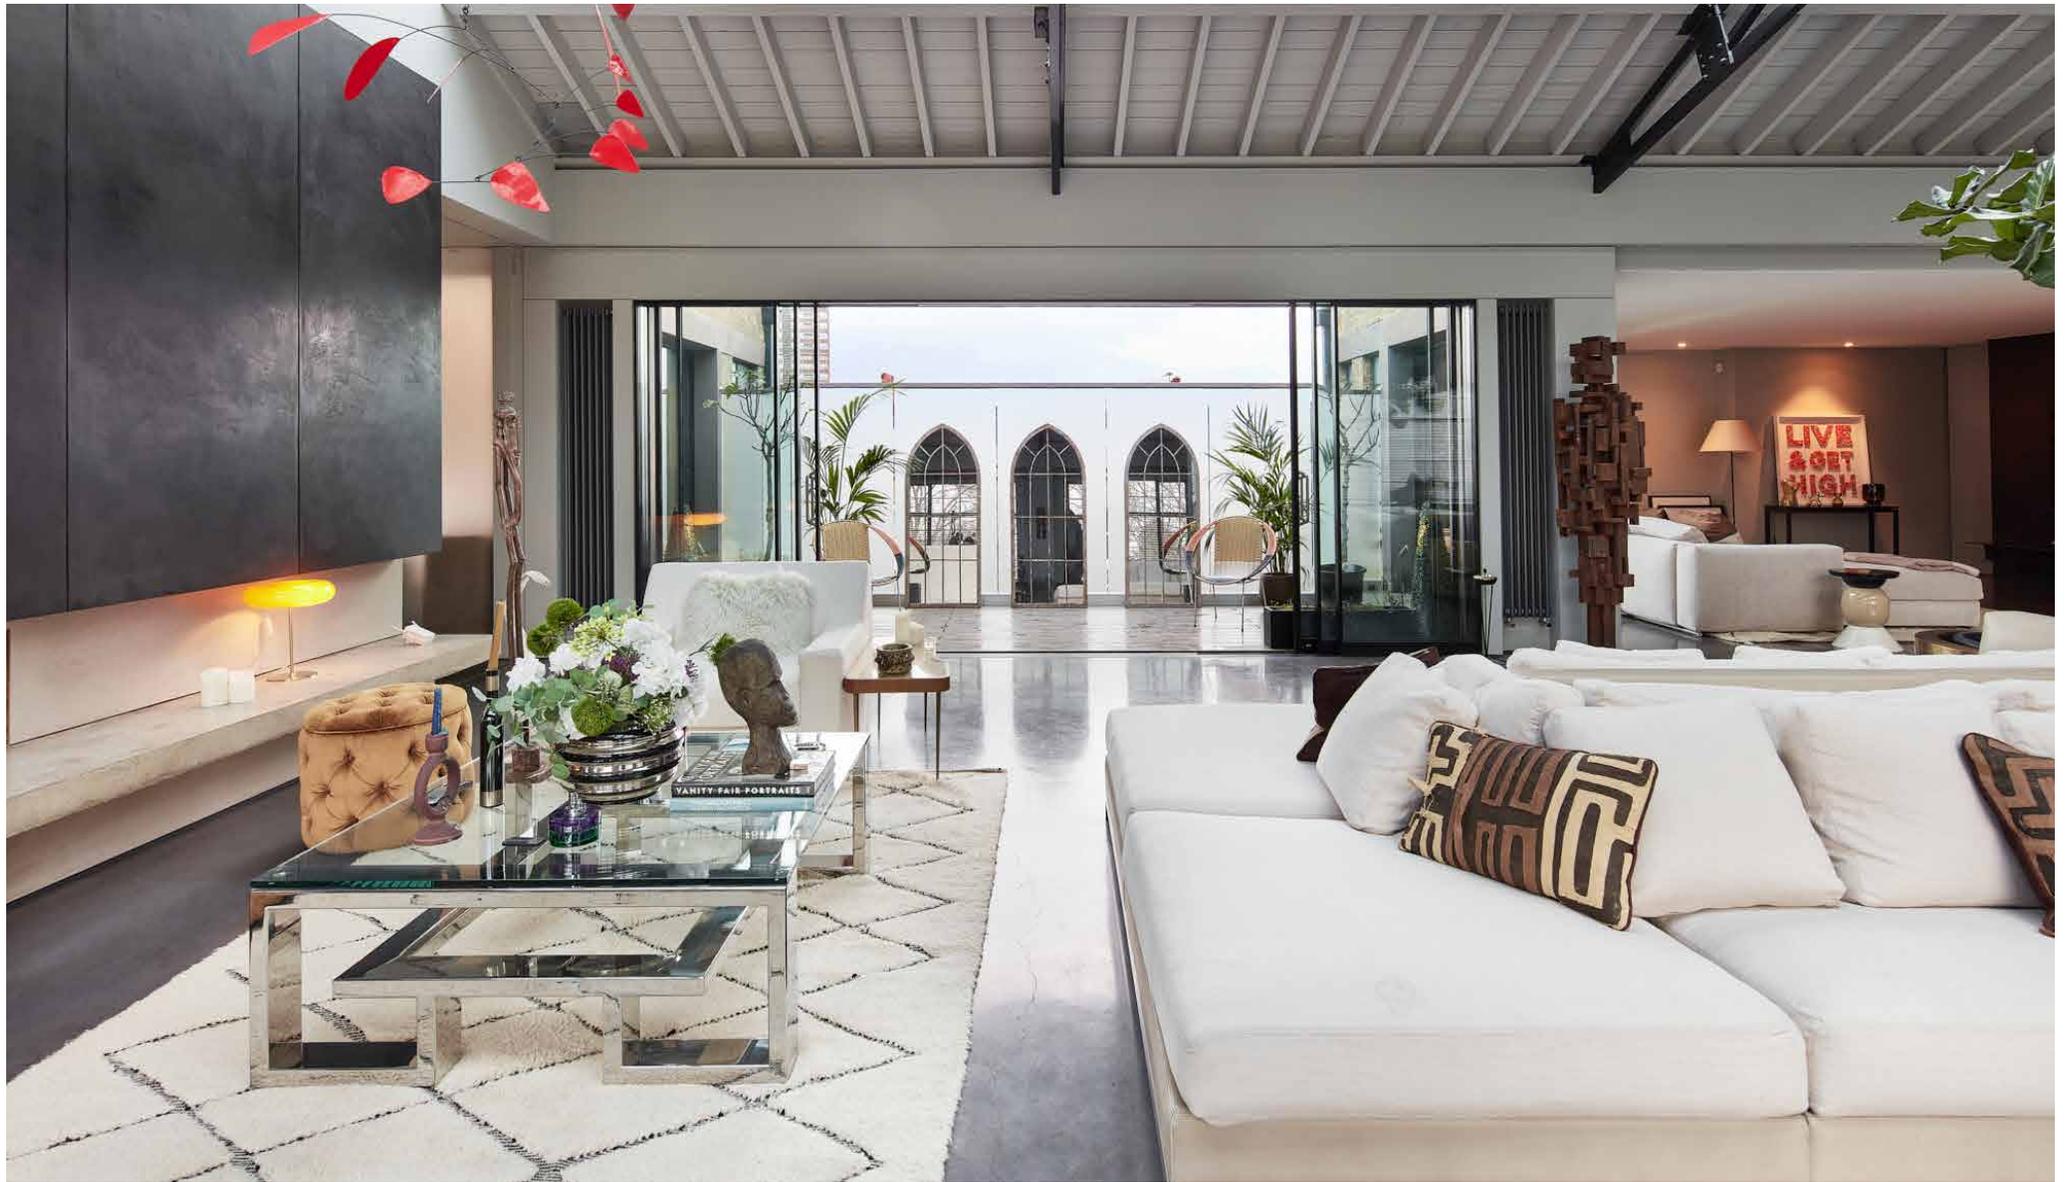


The living spaces

Set within a colossal 5,000 square foot sprawl, three bedrooms are arranged around a standout open-plan living room. A wall of original Crittall windows and a vaulted ceiling punctuated with huge skylights create a voluminous backdrop. Throughout, bold materials play a supporting role to the impressive bones of the building, while sleek geometric lines preserve a sense of the home's industrial heritage.







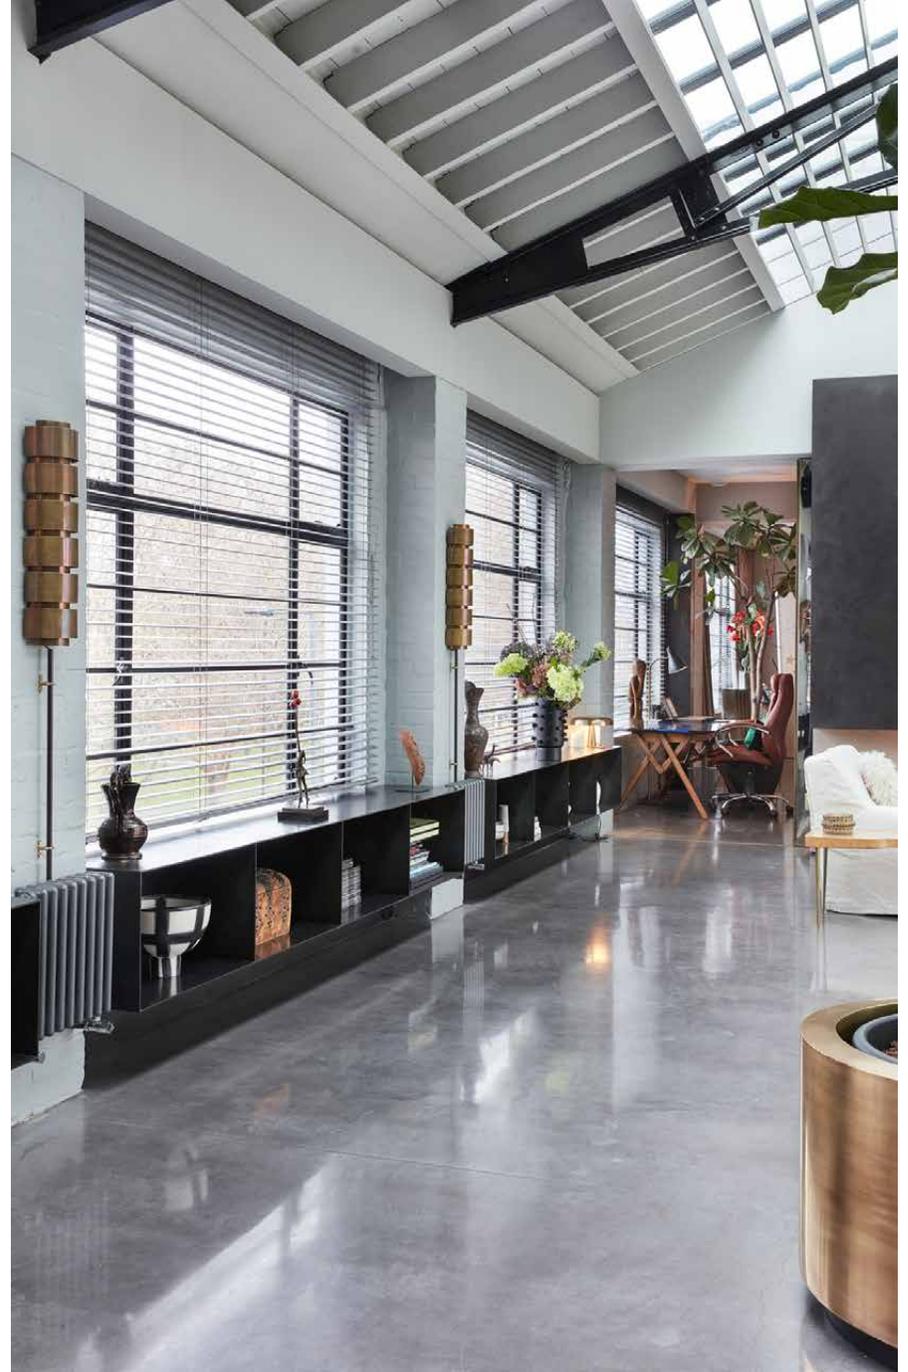





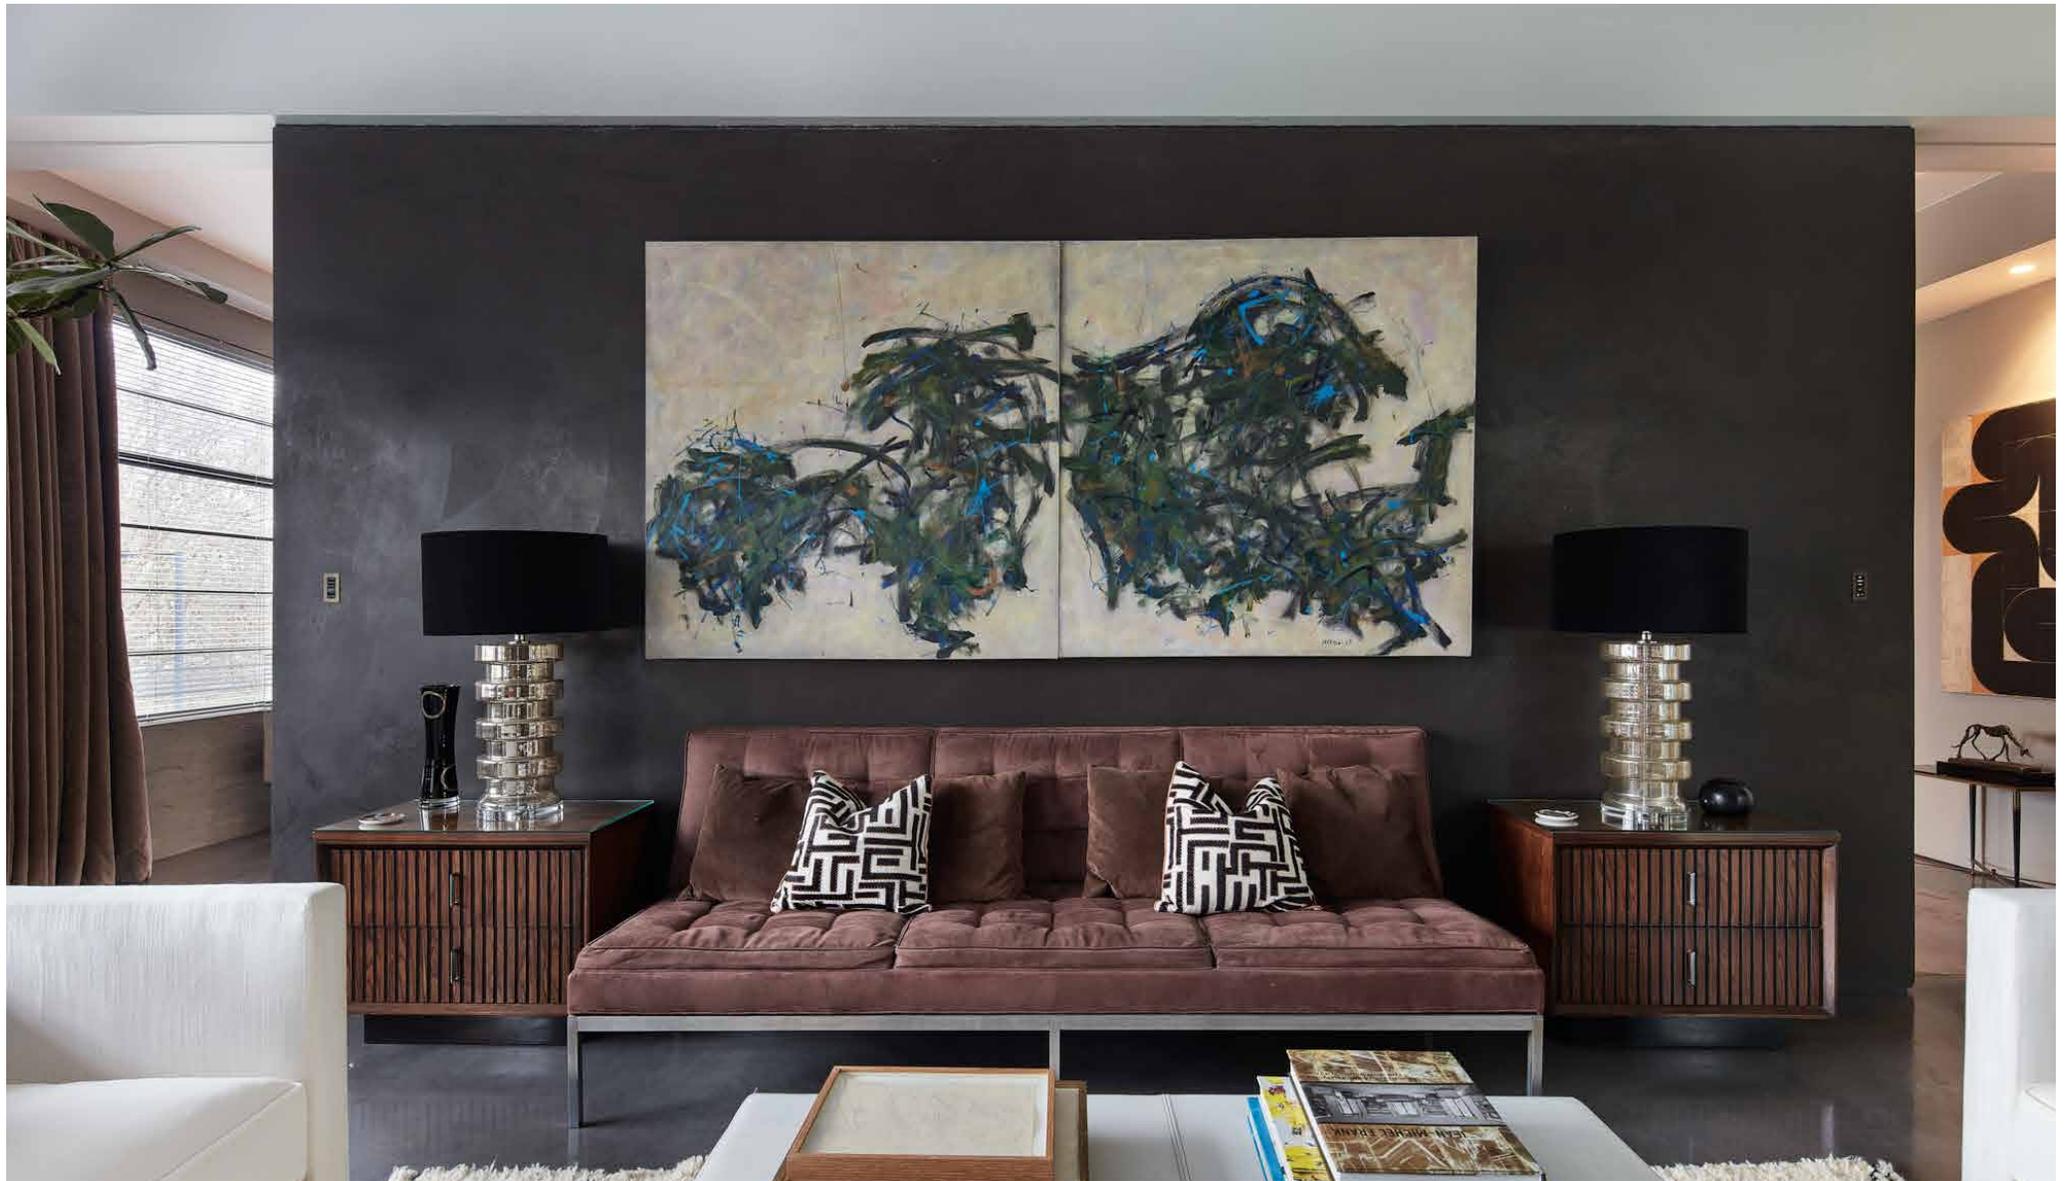

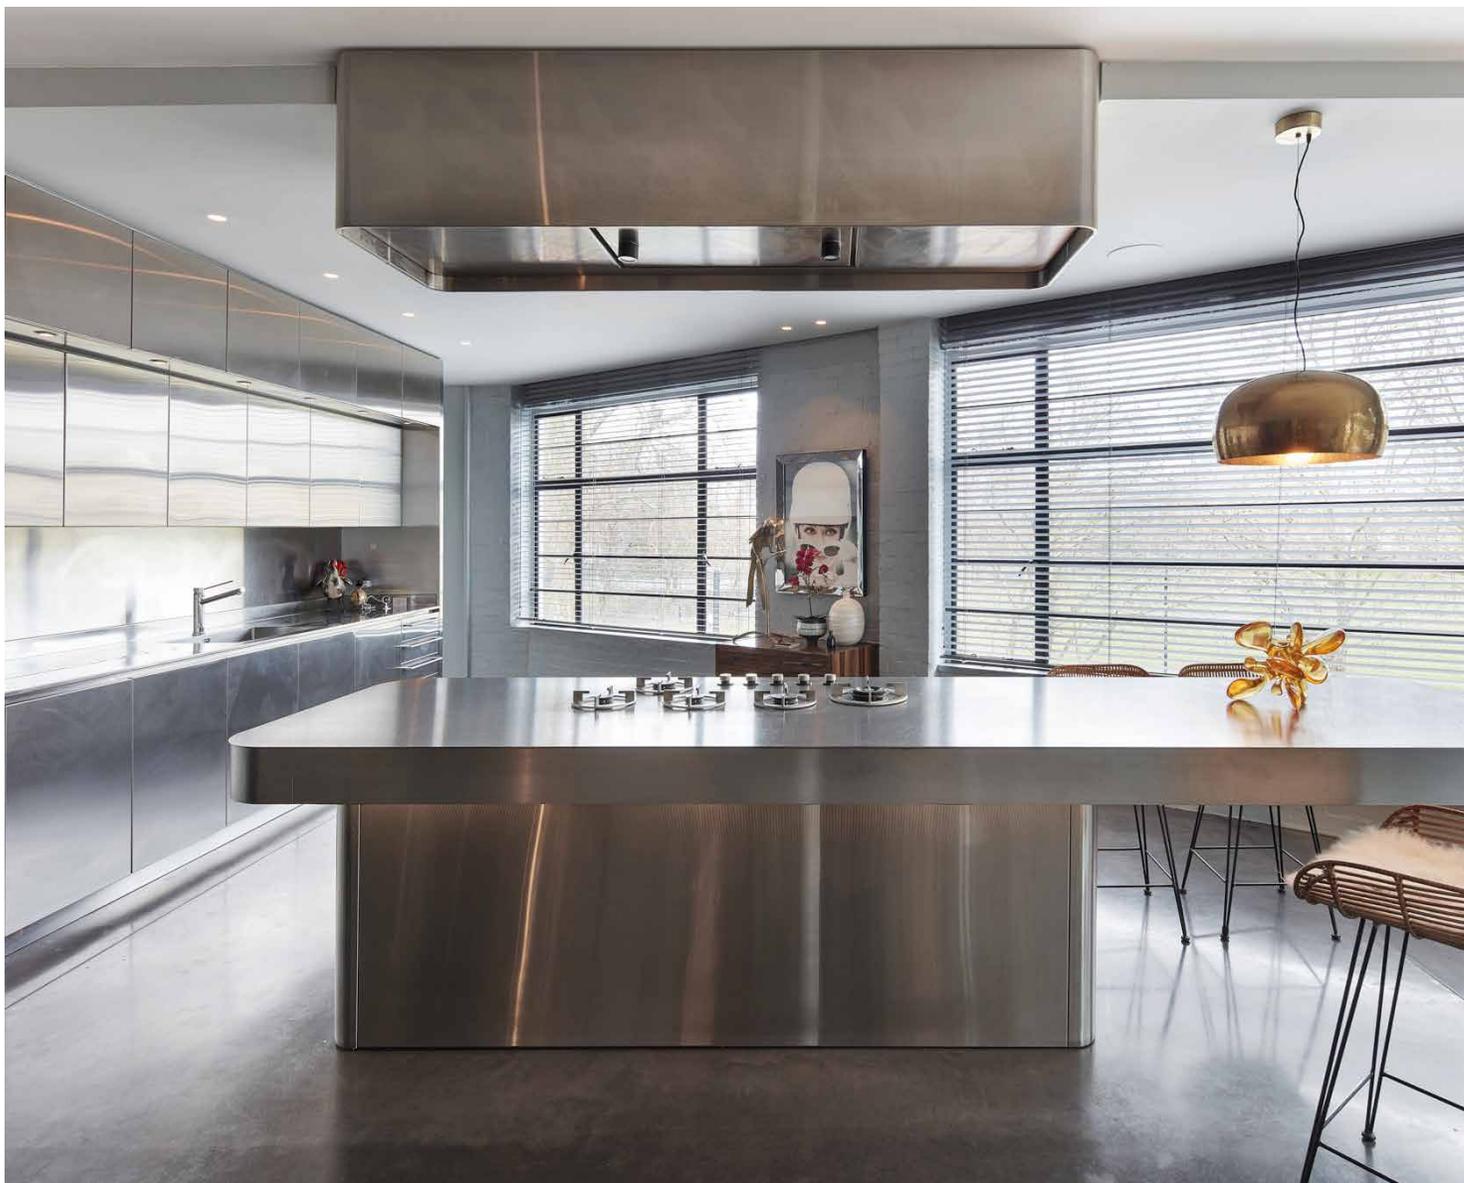

Kitchen & dining

Imagined for entertaining, the living space is delineated between a chef-worthy stainless-steel kitchen and dining and living zones, including a snug-like media room that comes with a bar and access to a shower room. Among the many focal points here, a double-sided fireplace creates connections with a quiet study beyond.









Bedrooms & bathrooms


True to form, the principal suite is a celebration of space and light. Finished with polished concrete floors and pared-back precision, its expansive footprint includes a huge dressing room, and a marble wrapped en suite bathroom with a freestanding tub at its centre. Slide open the floor-to-ceiling doors to a southeast-facing terrace, enclosed with panels of frosted glass.

At the other end of the apartment, two further guest suites await – all high ceilings and soothing tones – along with another office space and a convenient second kitchen and utility room.

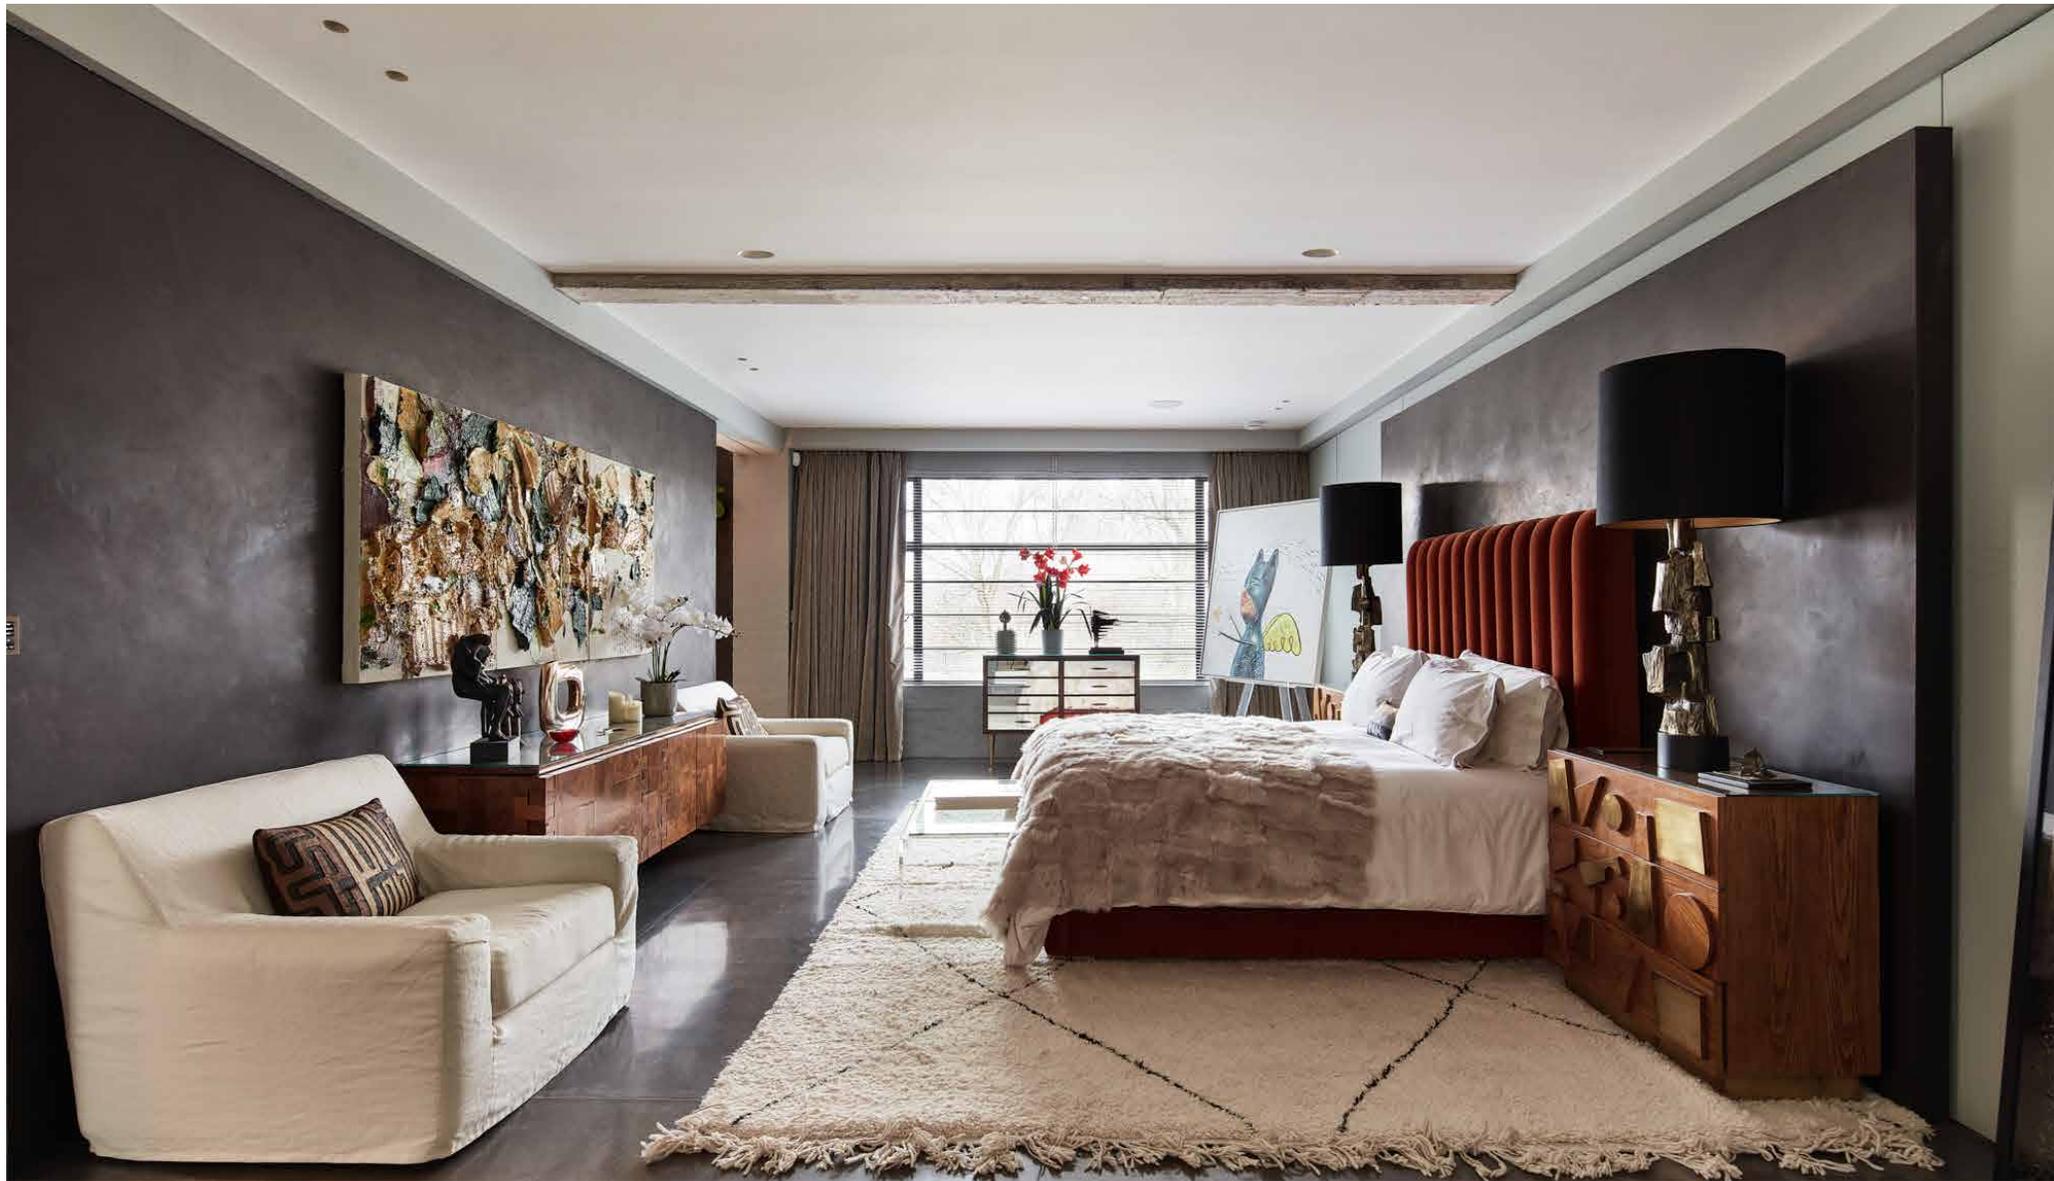



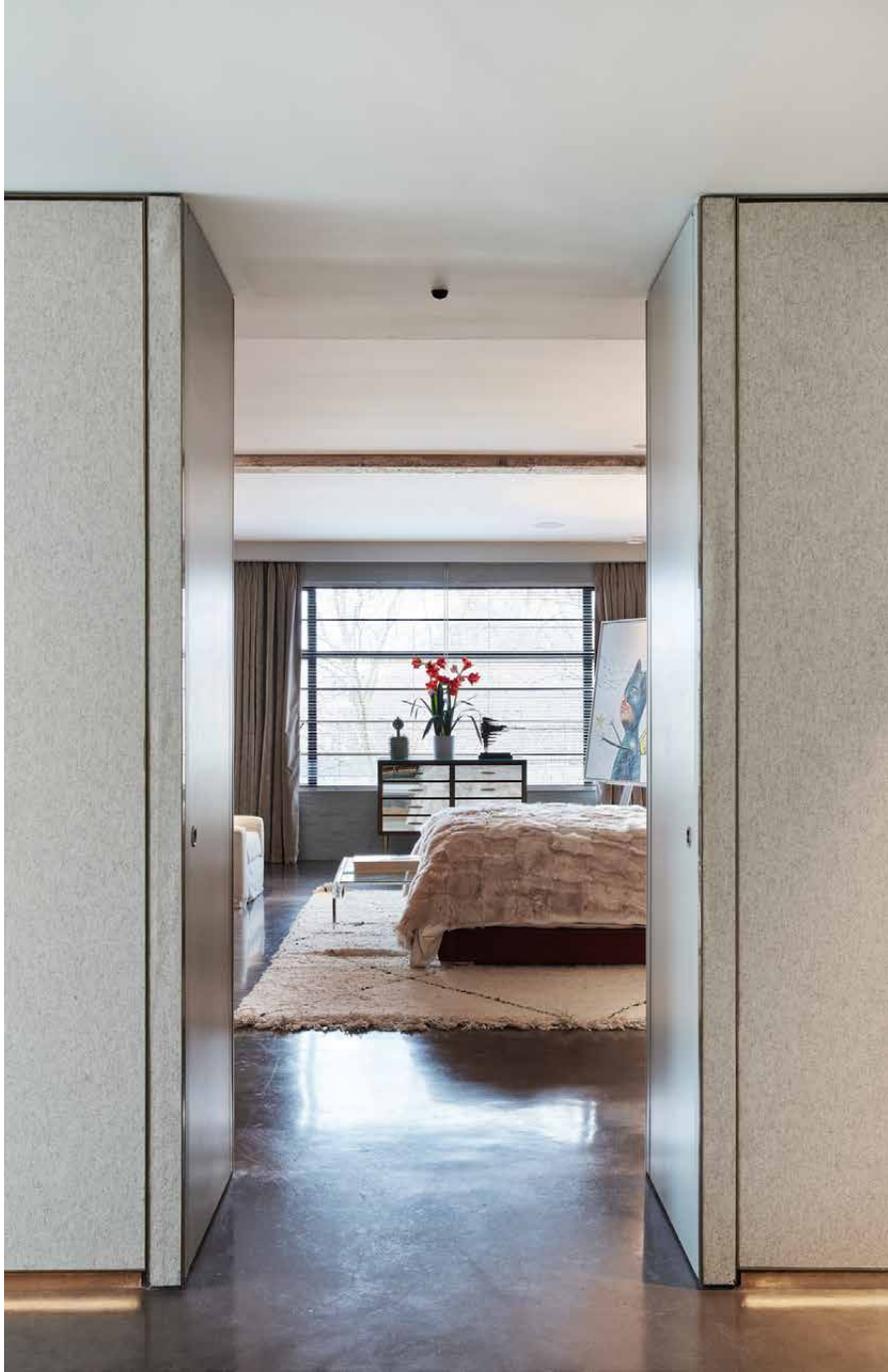

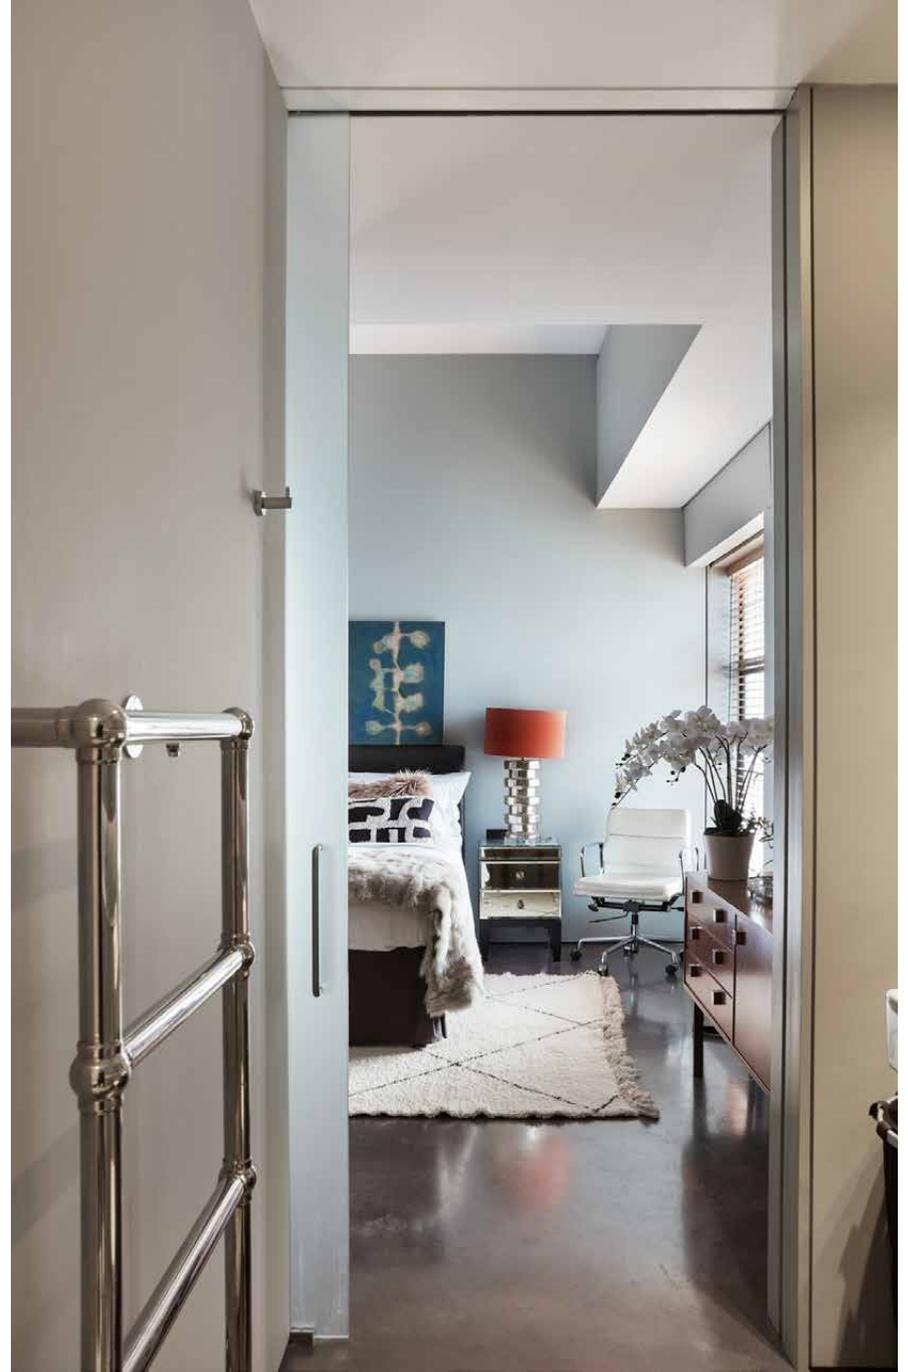




The neighbourhood

Overlooking the New Kings Road and within walking distance to the River Thames, The Talisman Building offers a moment of peace. Stroll to Parsons Green for coffee at St Clements, grocery shopping at Bayley & Sage or brunch at Hally's. For creative inspiration, check out the showrooms at The Design Centre at Chelsea Harbour and refuel with pastries from French deli Chanteroy. Make Brook House your local and be home in seconds.




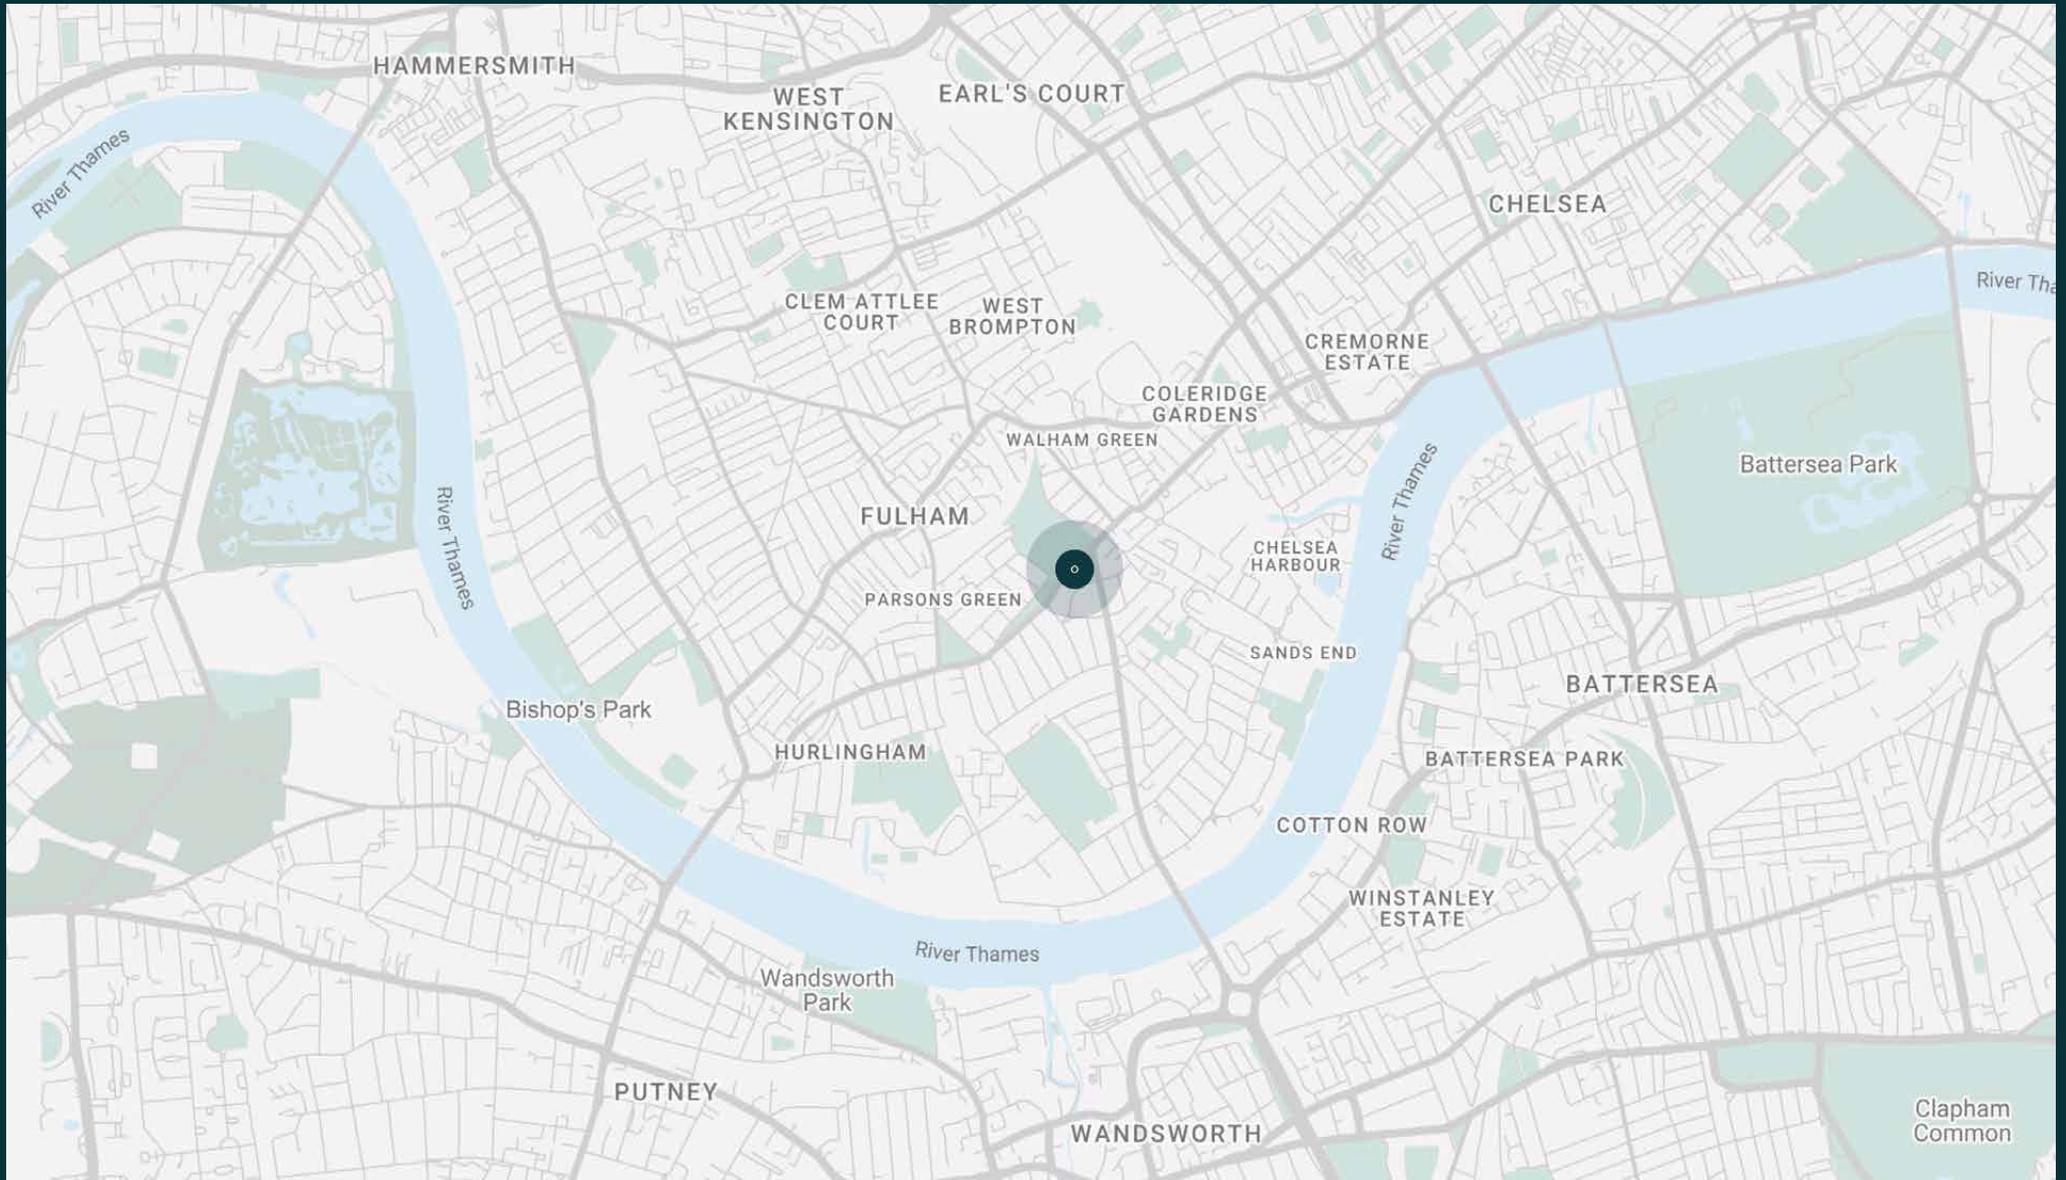

Property features

- Historic Art Deco conversion by Gumuchdjian Architects
- Striking 5,000 sq ft penthouse
- Vast living space with vaulted ceilings and original Crittall windows
- Contemporary kitchen
- Media room with bar
- Two study spaces
- Sprawling principal suite with dressing room
- Two further bedroom suites
- Southeast-facing terrace
- Secondary kitchen
- Utility room
- Off-street parking for one car
- London Borough of Hammersmith and Fulham

Approx. 4,979 sq ft / 462.5 sq m

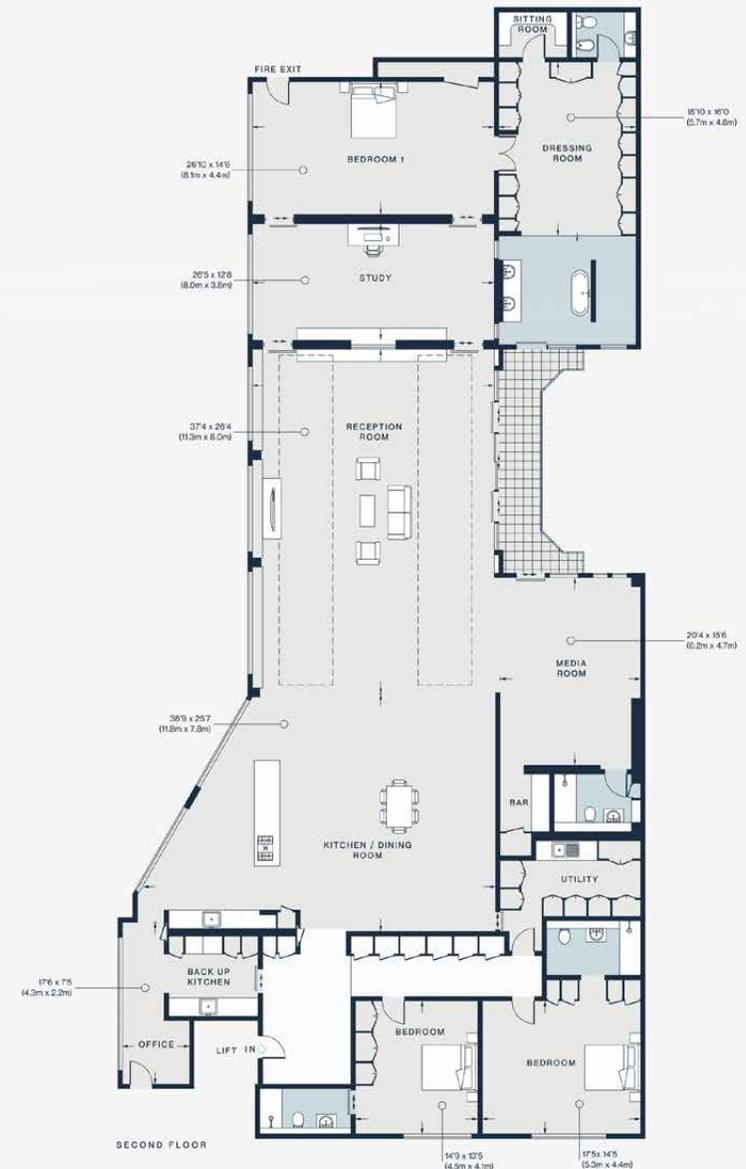

Approx. Gross Internal Area = 4,979 sq ft / 462.5 sq m

Floor plans are for illustrative purposes only and not to scale. Compliant with RICS code of measuring practice. Furniture layouts are indicative only. This property may be furnished, part-furnished or unfurnished. Please refer to your agent for details.

Guest & concierge services

Our concierge team are here to help guests settle in, seamlessly. Centre court tickets to Wimbledon, Premier League seats with the best views, Savile Row tailors on standby, or a private chef to cater to individual tastes – we aim to elevate every stay.

From the moment of booking with us, each guest has a single point of contact to finesse the details. Our statement spaces are just the starting point – to ensure everyone feels at home, our rates include:

- Weekly housekeeping
- Flexible check-in/out
- Luxury linens and Bamford toiletries
- Legal compliance on all our homes
- A personal welcome and arrival essentials
- Unlimited access to guest services and tailored experiences
- Professional inventory inspection before and after every stay
- Access to a curated portfolio of sole agency properties



domus stay.

Please get in touch if you have any questions
or require any further information.

hello@domusstay.com

+44 (0)20 8168 8880

The property particulars are a guide not statements. Descriptions, photographs, and plans are for guidance only. The Property is offered "subject to contract and references". No warranties, representations, License or Tenancy is given by Domus Stay. Our full disclaimer together with trading names and our Privacy Policy is shown on our website

© Domus Stay 2025. All rights reserved.

